


Notes


1. All dimensions are in metres (m) unless stated otherwise.
2. Layout and dimensions are indicative and are subject to change after detailed design.

 


Scale 1:200 @ A3
0 2 4 6 m

Figure 2.8b
Indicative Operations And Welfare
Building - Elev


Achany Extension Wind Farm
S36C Varied Development EIA Report

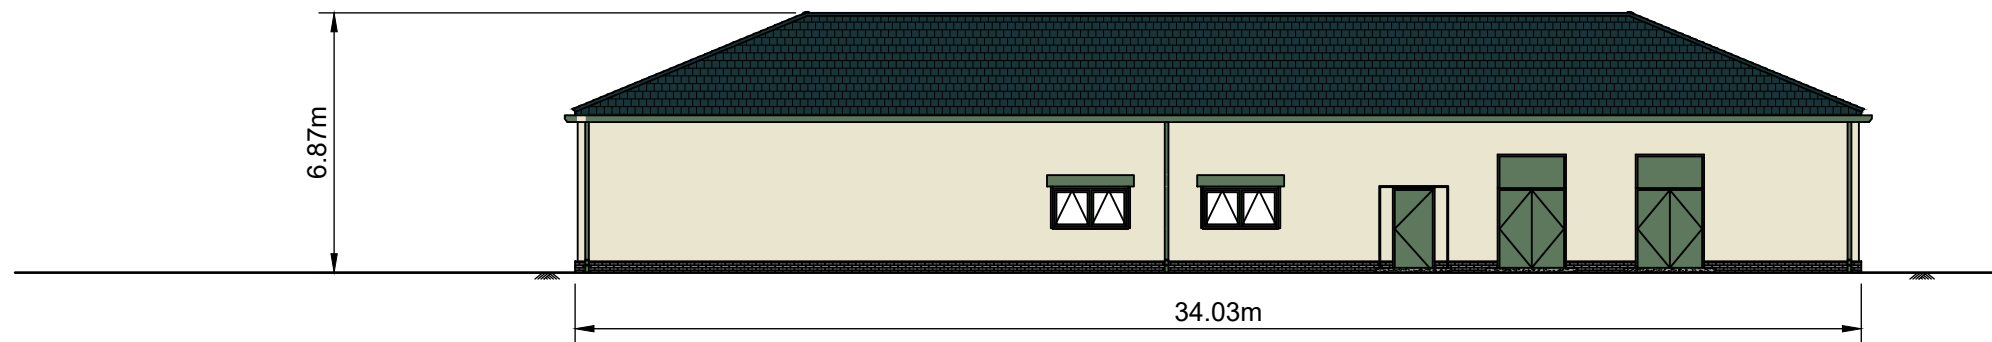


1. FRONT ELEVATION

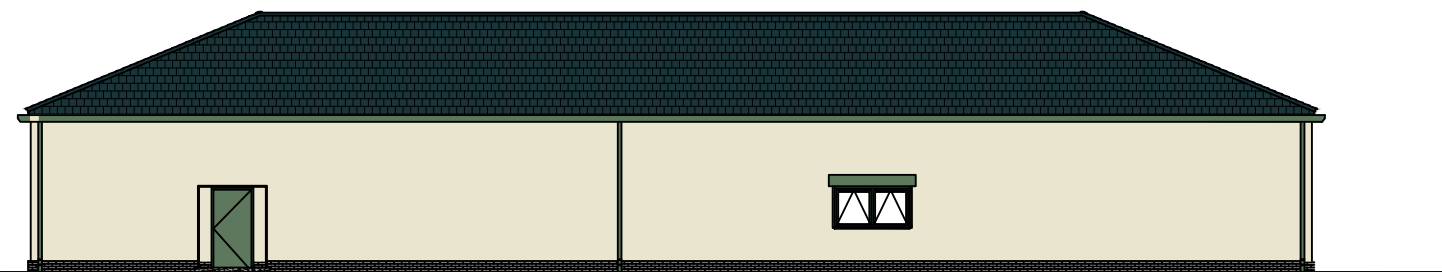

2. REAR ELEVATION

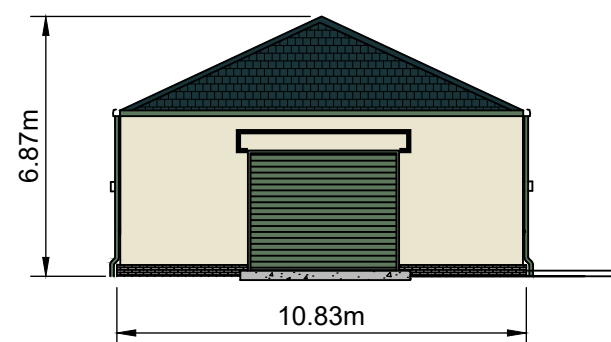

3. SIDE ELEVATION

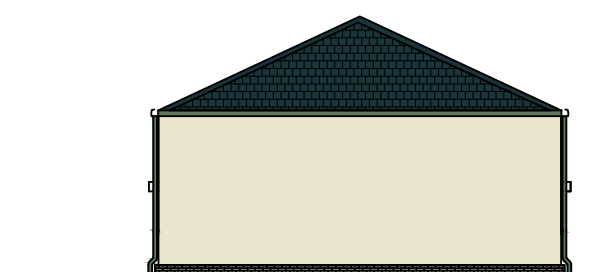

4. SIDE ELEVATION