




1. FRONT ELEVATION

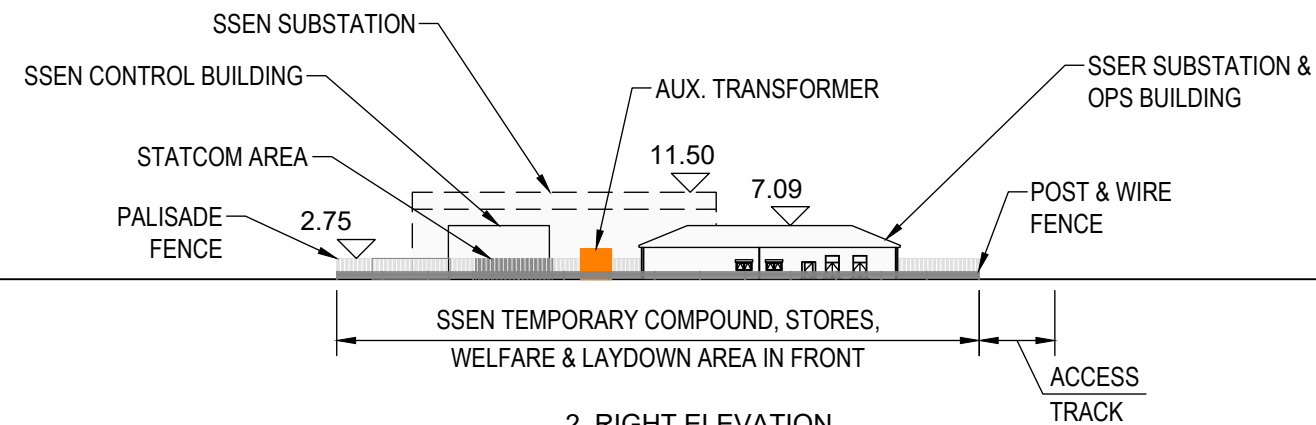

2. RIGHT ELEVATION

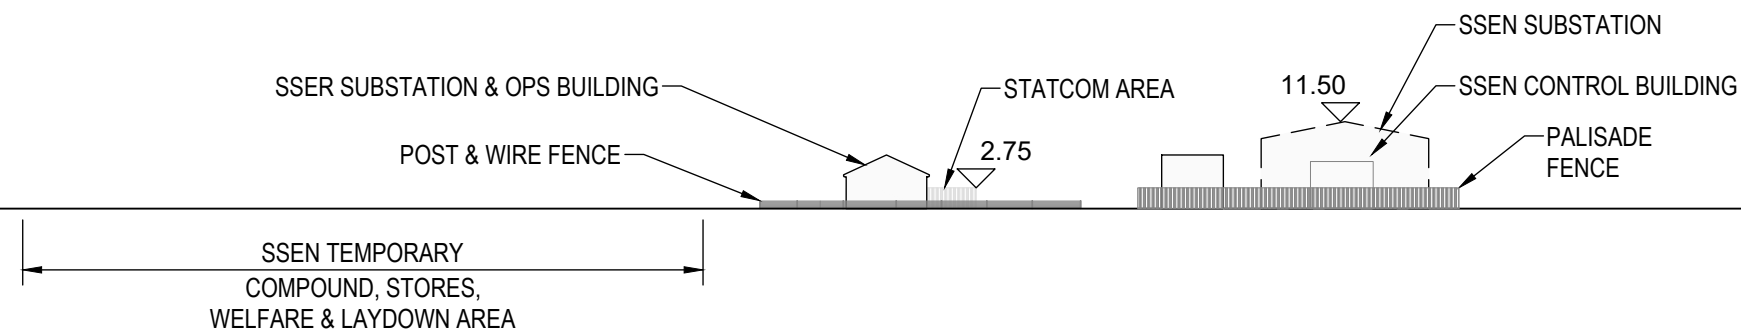


3. BACK ELEVATION

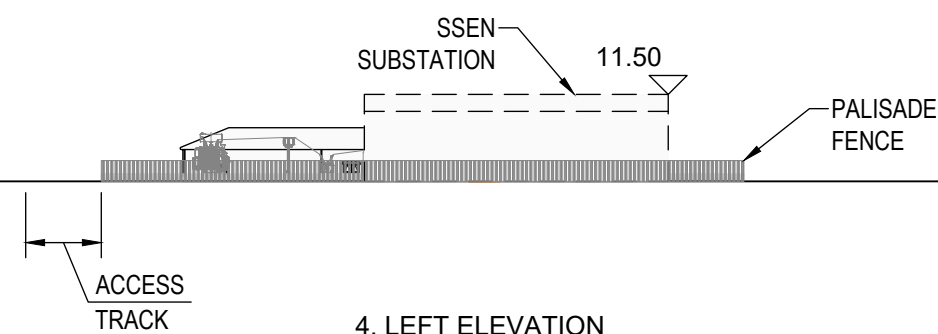

4. LEFT ELEVATION

Notes

1. All dimensions are in metres (m) unless stated otherwise.
2. Layout and dimensions are indicative and are subject to change after detailed design.
3. Given site location, it is possible that "outdoor" equipment will require to be installed within buildings. These buildings are shown as a dashed line.

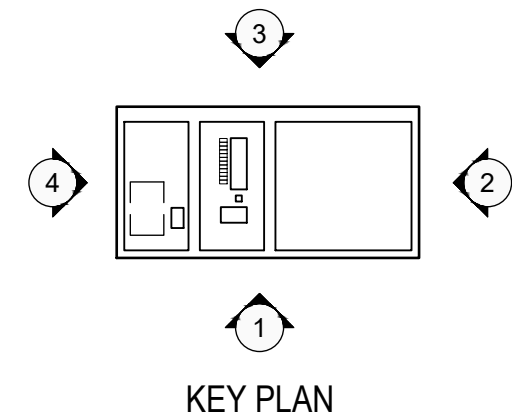

Scale 1:1000 @ A3
0 10 20 30 40 m

Figure 2.7b
Indicative Substation Elevations