


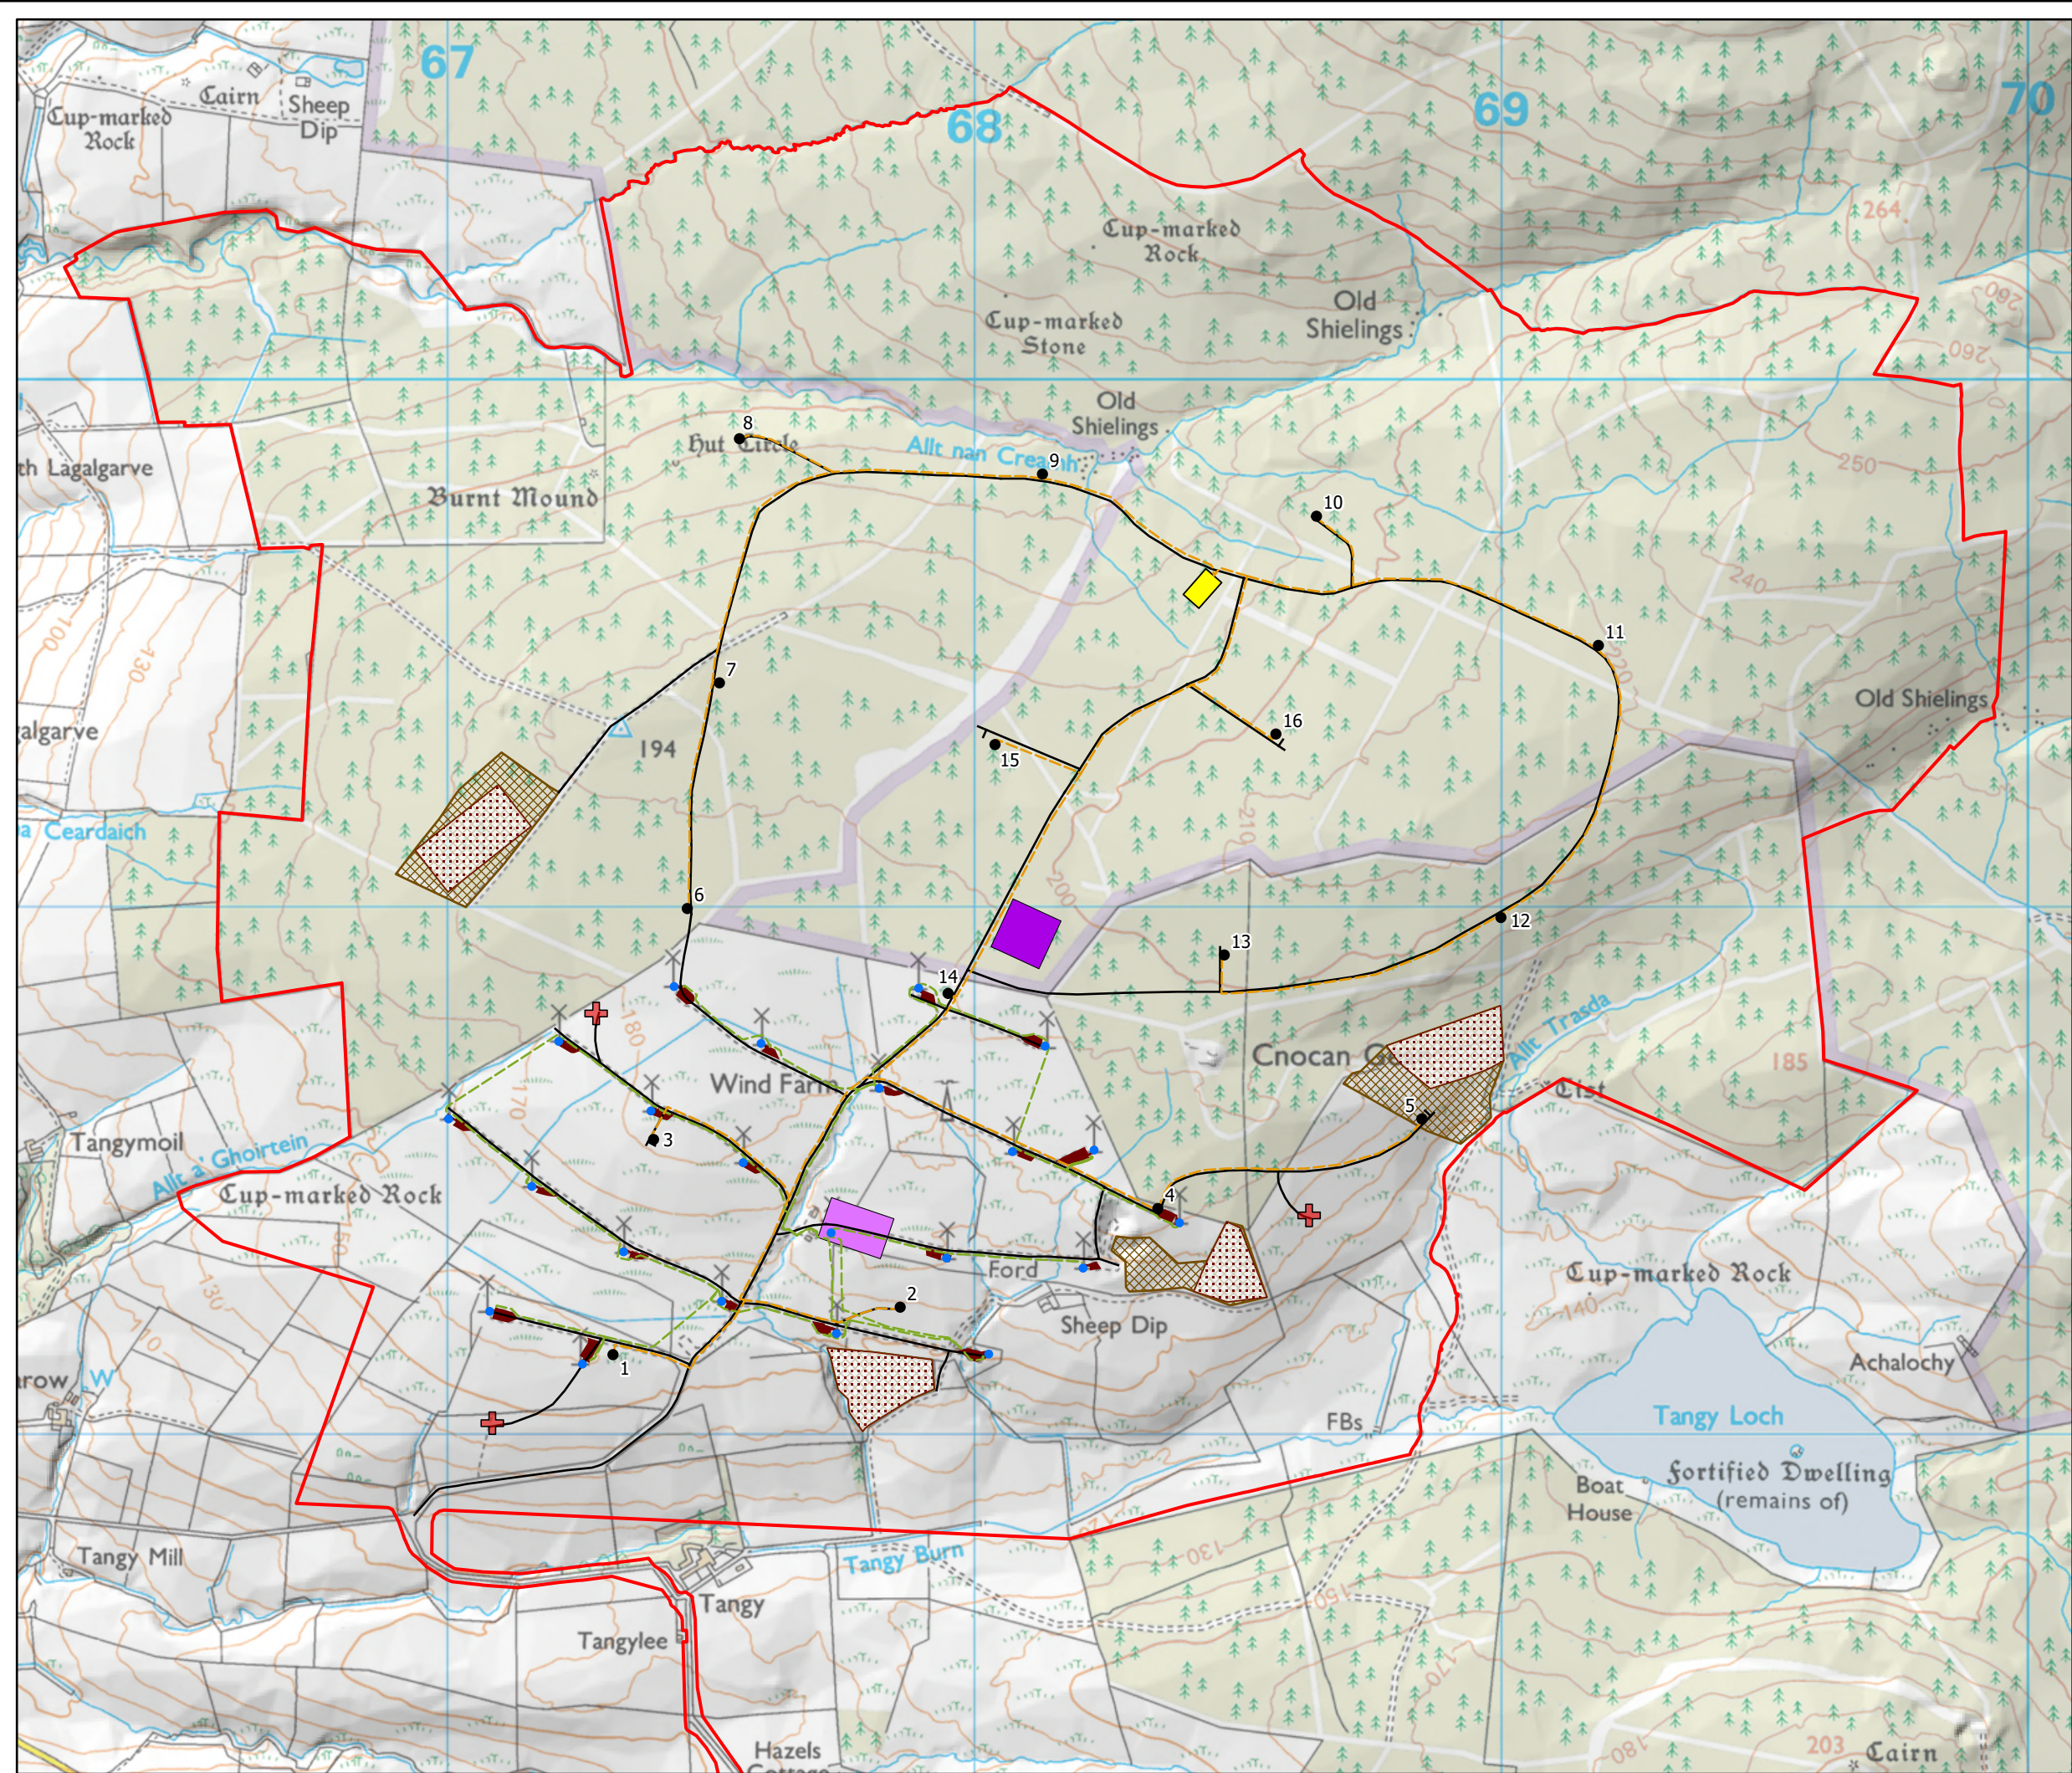

- Key**
- Site Boundary
 - Proposed Turbines
 - Existing Tangy Turbines
 - + Permanent Met Mast
 - Access Track
 - Proposed Cables
 - Existing As Built Cables
 - Existing Hardstands
 - Proposed Construction Compound
 - Proposed Laydown Area
 - Proposed Substation Compound
 - Borrow Pit Search Areas
 - Borrow Pit Working Area

Scale 1:12,000 @ A3

0 600 m

N 

Figure 2.9
Consented Development

Tangy IV Wind Farm
S36C EIA Report 2026
Proposed Varied Development