


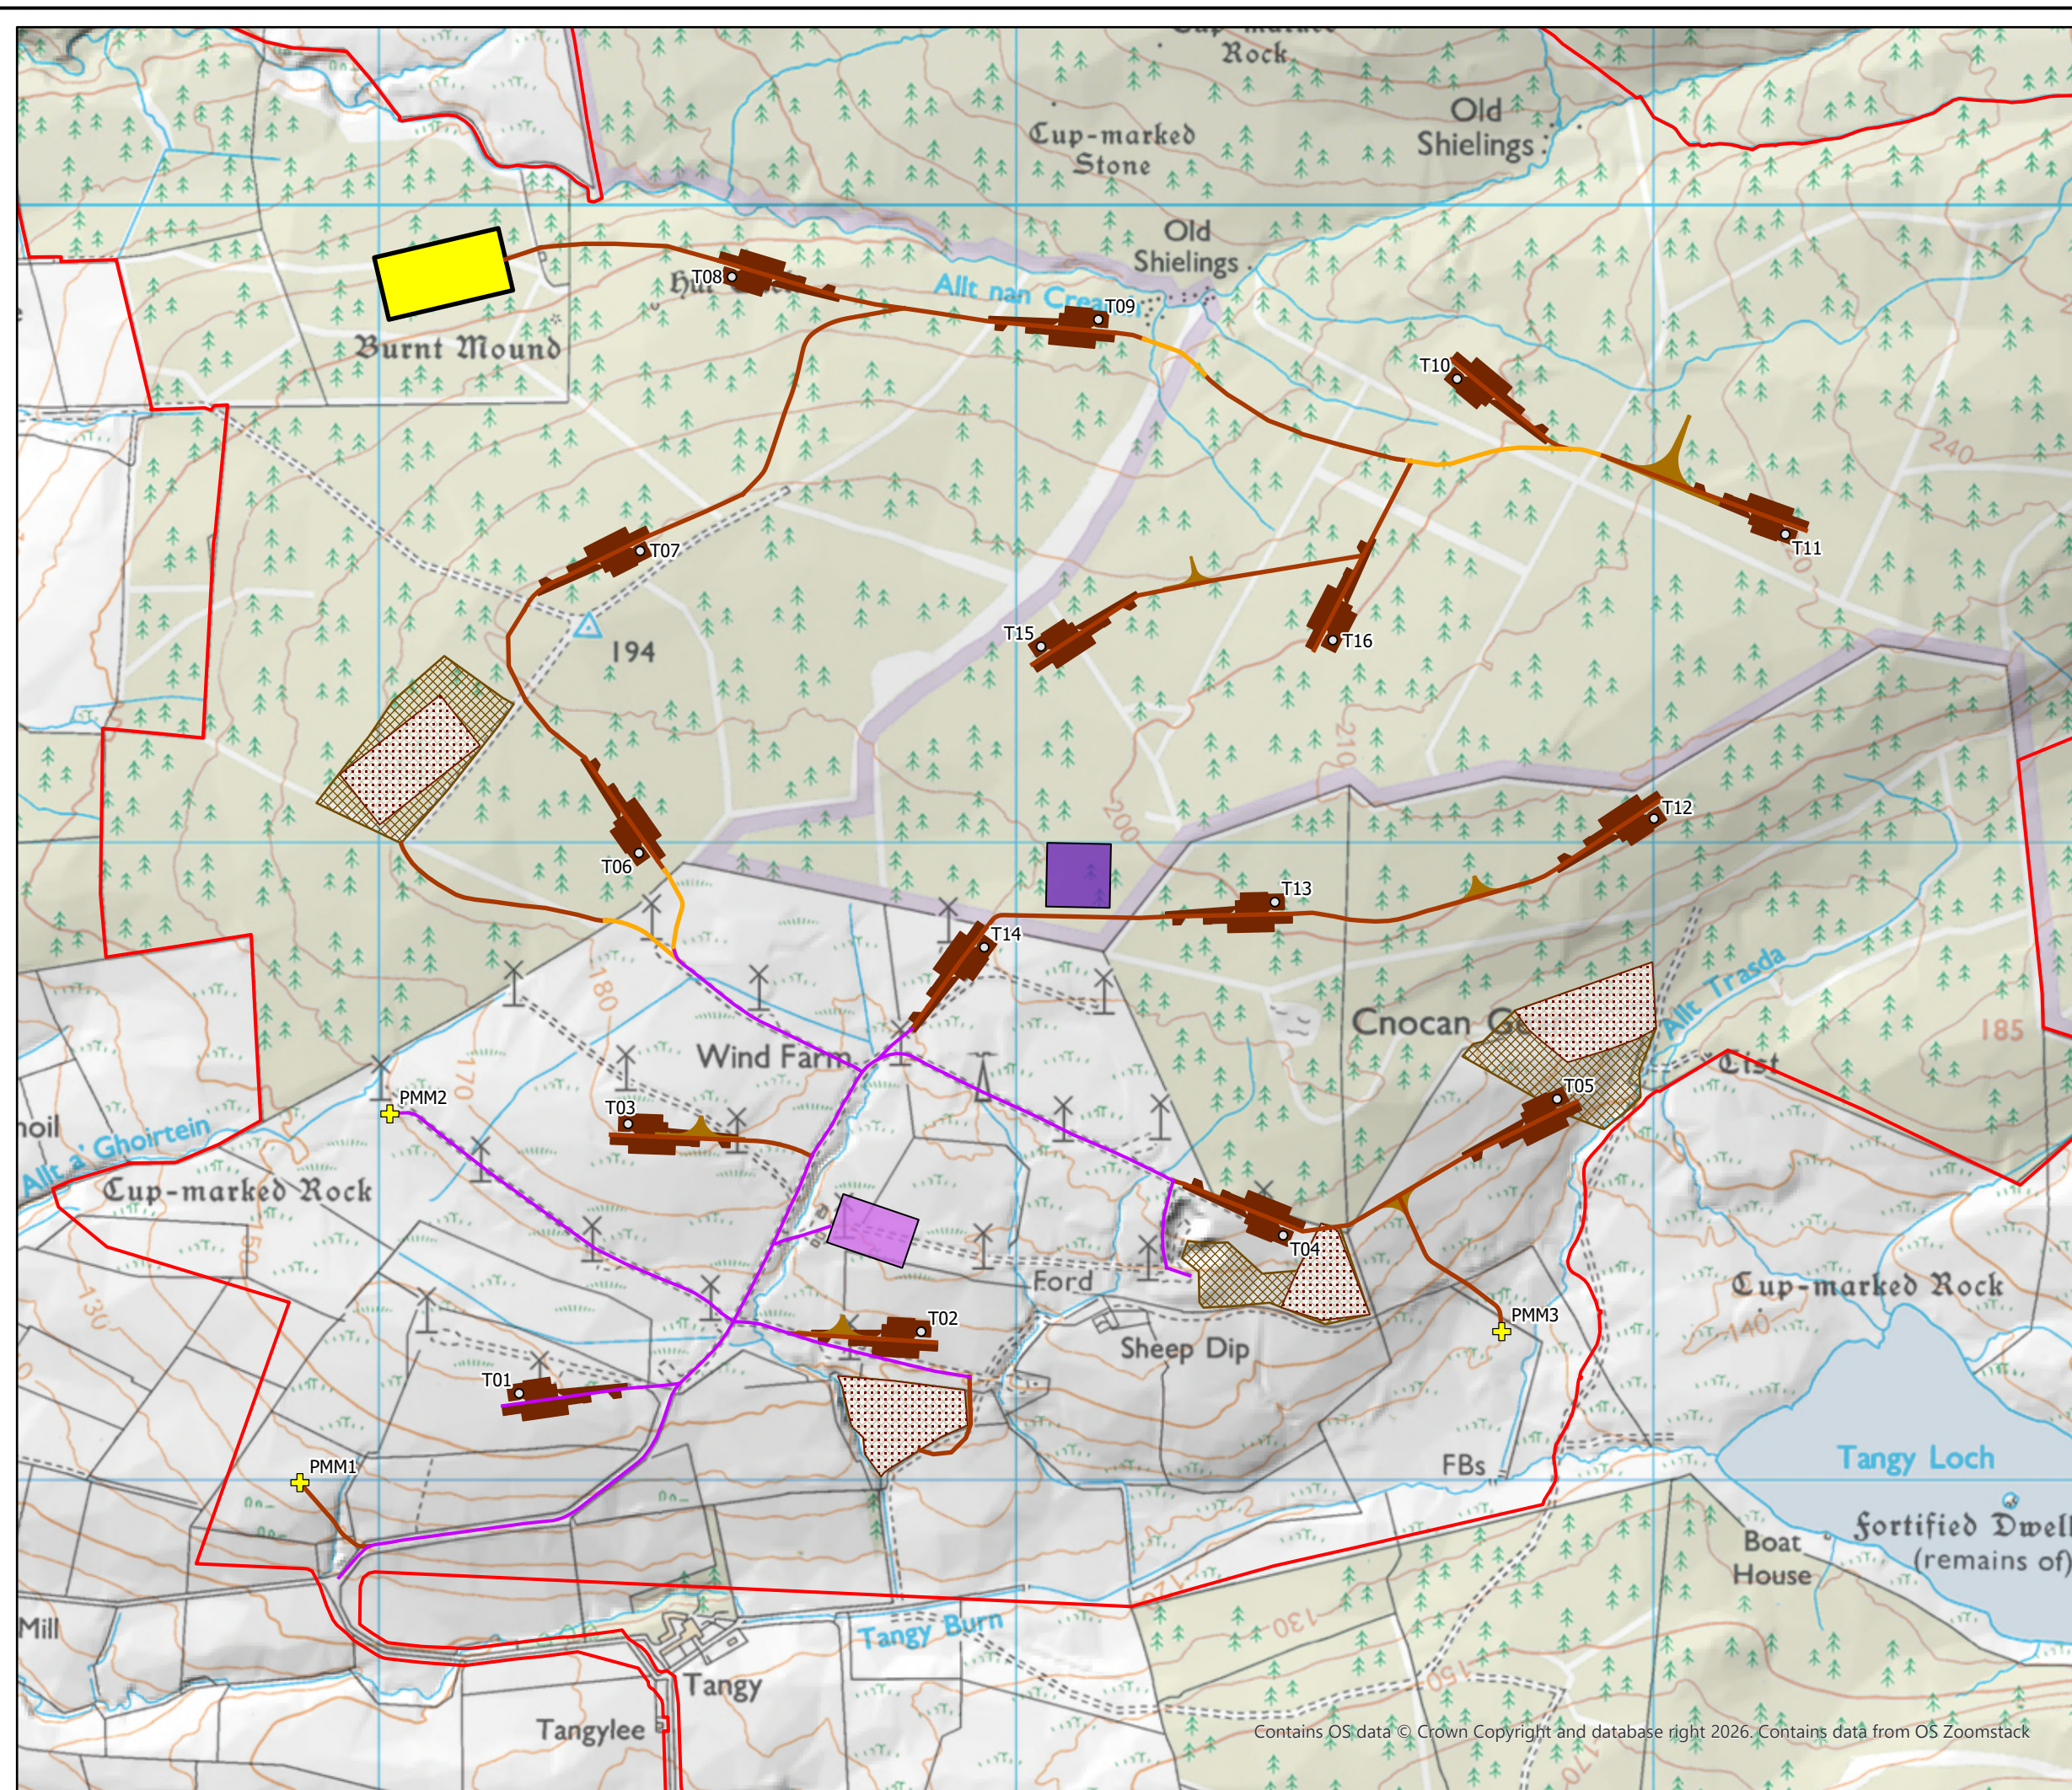

Key

- Site Boundary
- Proposed Turbines
- Proposed Permanent Met Mast
- Cut Track (7698.71m)
- Float Track (690.19m)
- Upgrade Track (3773.11m)
- Proposed Turning Heads
- Proposed Hardstands
- Proposed Substation Compound
- Proposed Laydown Area
- Proposed Construction Compound
- Borrow Pit Working Area
- Borrow Pit Search Areas

Scale 1:10,000 @ A3



Figure 1.3
Proposed Varied Development Layout

Tangy IV Wind Farm
S36C EIA Report 2026
Proposed Varied Development

Contains OS data © Crown Copyright and database right 2026. Contains data from OS Zoomstack