



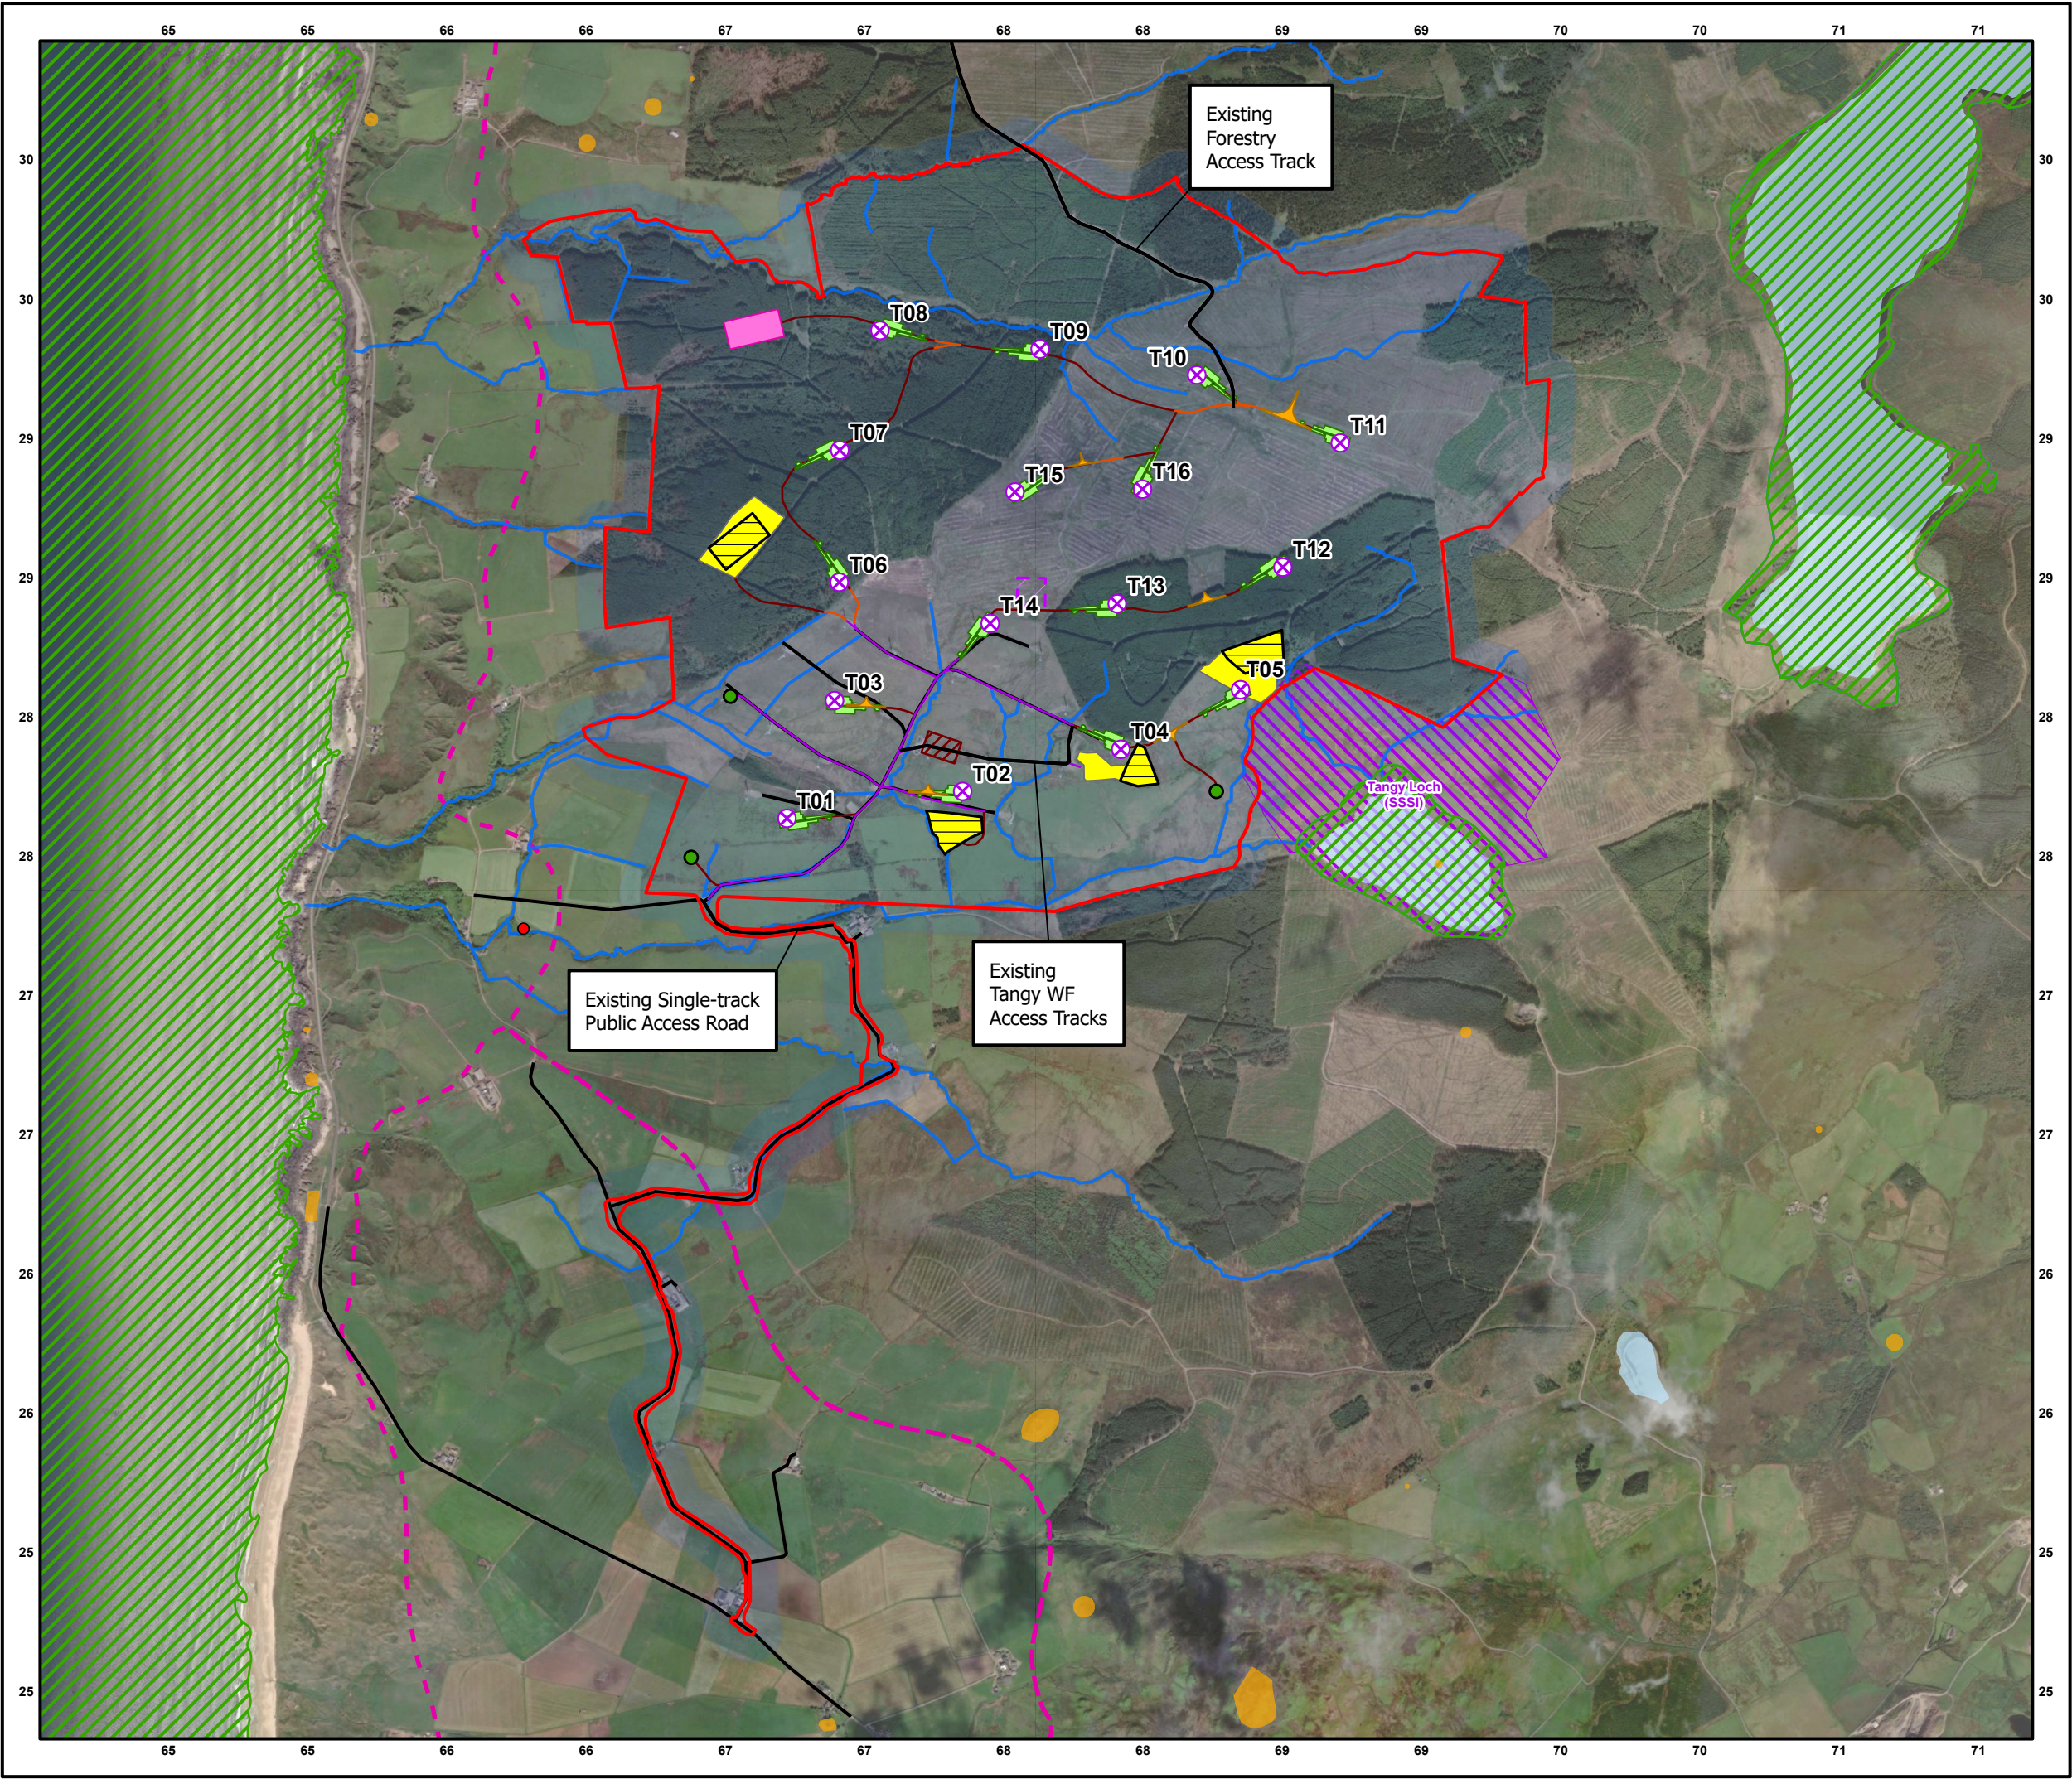

- Key**
- Site Boundary
  - 100m Buffer off Site Boundary
  - Proposed Turbines
  - Proposed Permanent Met Mast
- Access Track - Type:
- Cut
  - Float
  - Upgrade
- Proposed Laydown Area
  - Proposed Constuction Compound
  - Proposed Turning Head
  - Proposed Substation Compound
  - Proposed Hardstand
  - Borrow Pit Working Area
  - Borrow Pit Search Areas
  - Existing Access Tracks
  - Watercourses
  - Loch
  - Landscape Character Assessment
  - Ramsar Sites
  - Site of Special Scientific Interest (SSSI)
  - Special Protection Area (SPA)
- Listed Buildings
- Category B
  - Scheduled Monument
  - RoadLabels

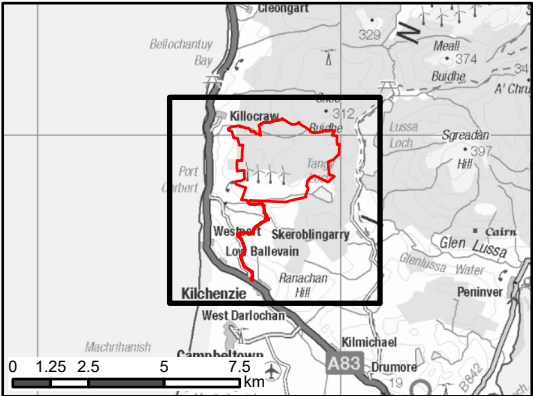

Scale 1:22,500 @ A3

0 0.125 0.25 0.5 0.75 1 km

**Figure 3**

**Site Features**

**Tangy IV Wind Farm S36C**

**PLHRA Report**

**Proposed Varied Development**