



This is Location Plan 9 of 14 referred to in The Strathy South Wind Farm Compulsory Purchase Order 2023

Location


1:10,000

Finlay Alexander McCutcheon
Director, SSE Generation Limited

Finlay Alexander McCutcheon

Legend

Area within which Plot 35a is located (see Map 52 of 58 referred to in the Strathy South Wind Farm Compulsory Purchase Order 2023)

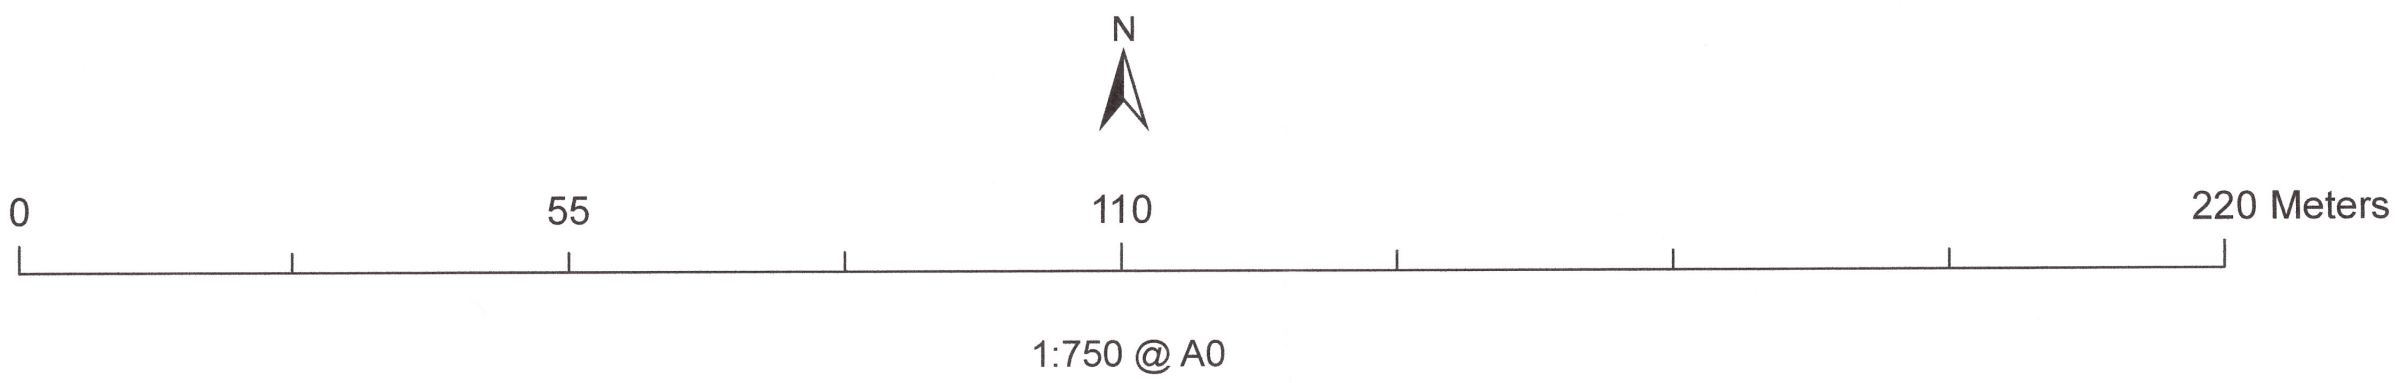

SSE Renewables (UK) Ltd. 2014. The concepts and information contained in this document are the copyright of SSE Renewables (UK) Ltd. Ordnance Survey © Crown Copyright 2014. All rights reserved. License number 0100031673.