


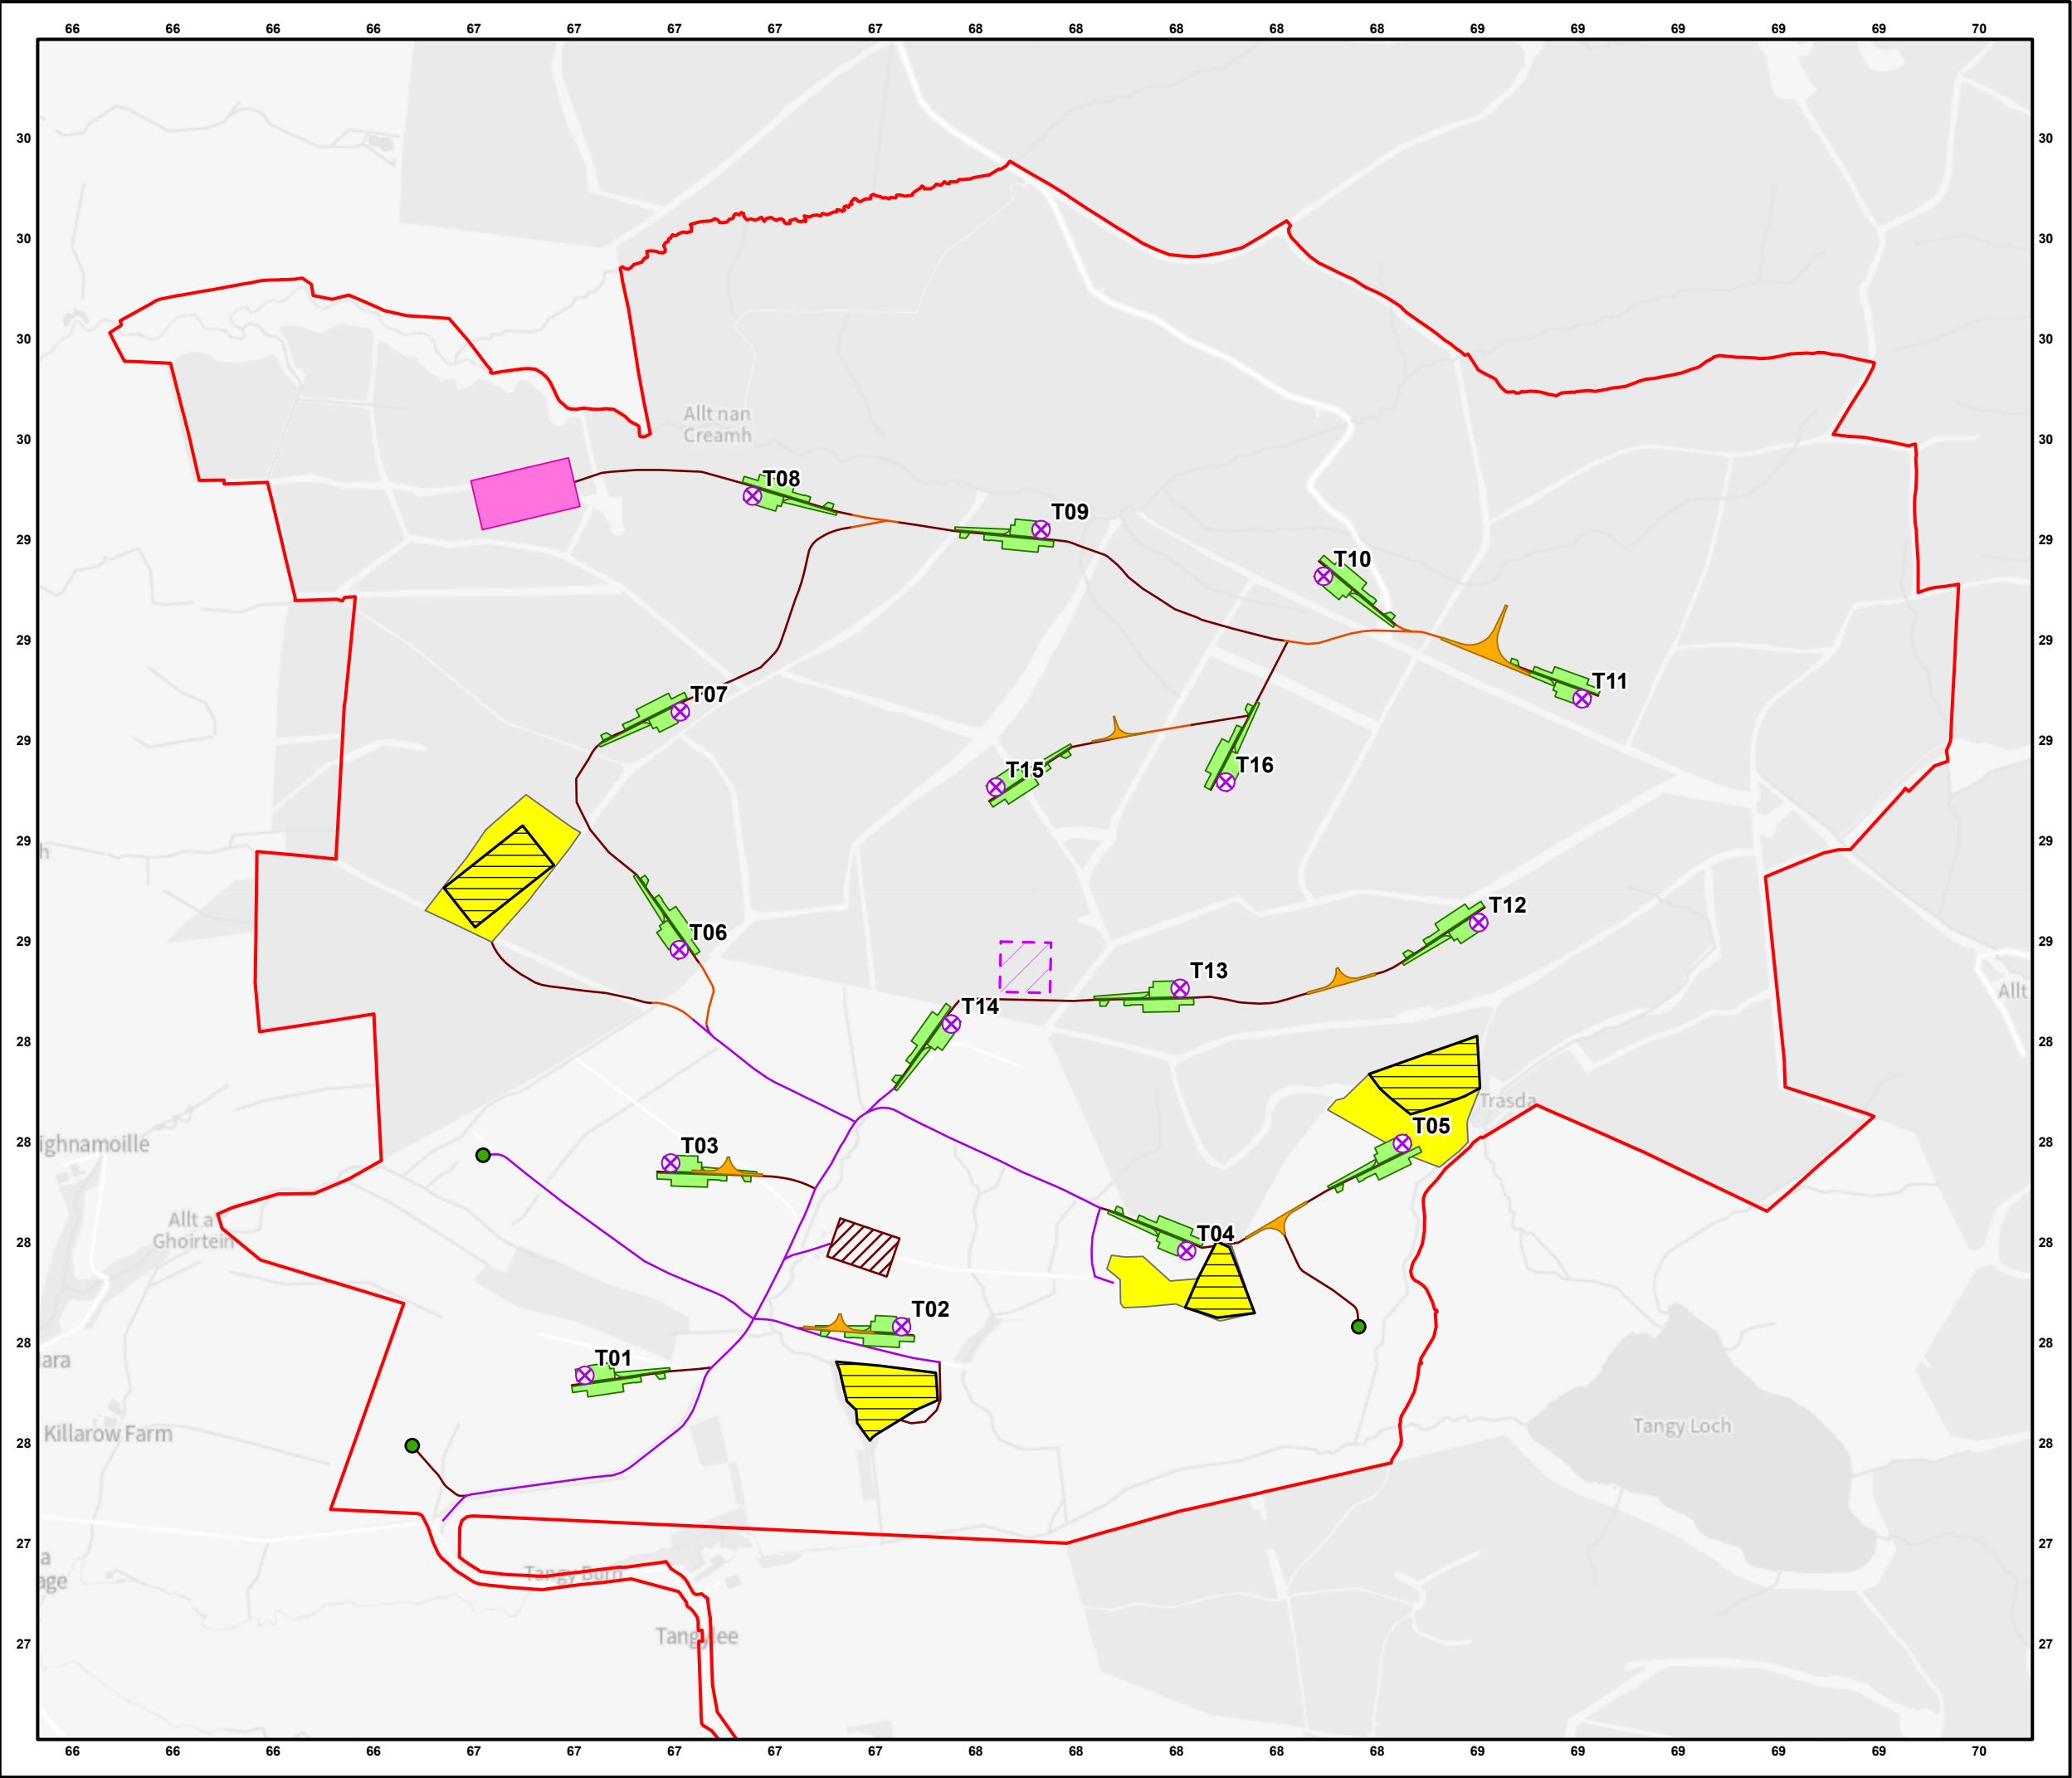

- Key**
- Site Boundary
 - Proposed Turbines
 - Proposed Permanent Met Mast
- Access Track - Type:
- Cut
 - Float
 - Upgrade
- Proposed Laydown Area
 - Proposed Constuction Compound
 - Proposed Turning Head
 - Proposed Substation Compound
 - Proposed Hardstand
 - Borrow Pit Working Area
 - Borrow Pit Search Areas

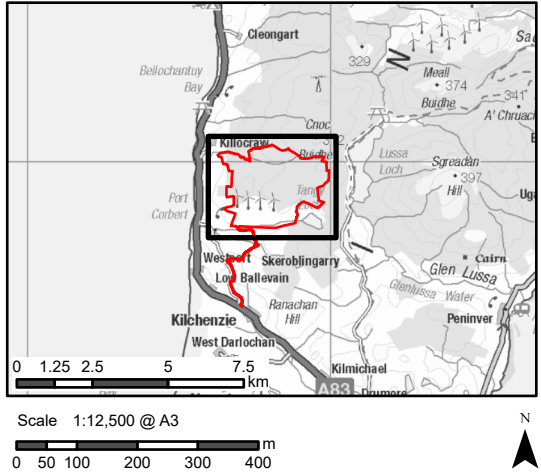


Figure 2

Site Layout Plan