




1. ELEVATION LOOKING SOUTH

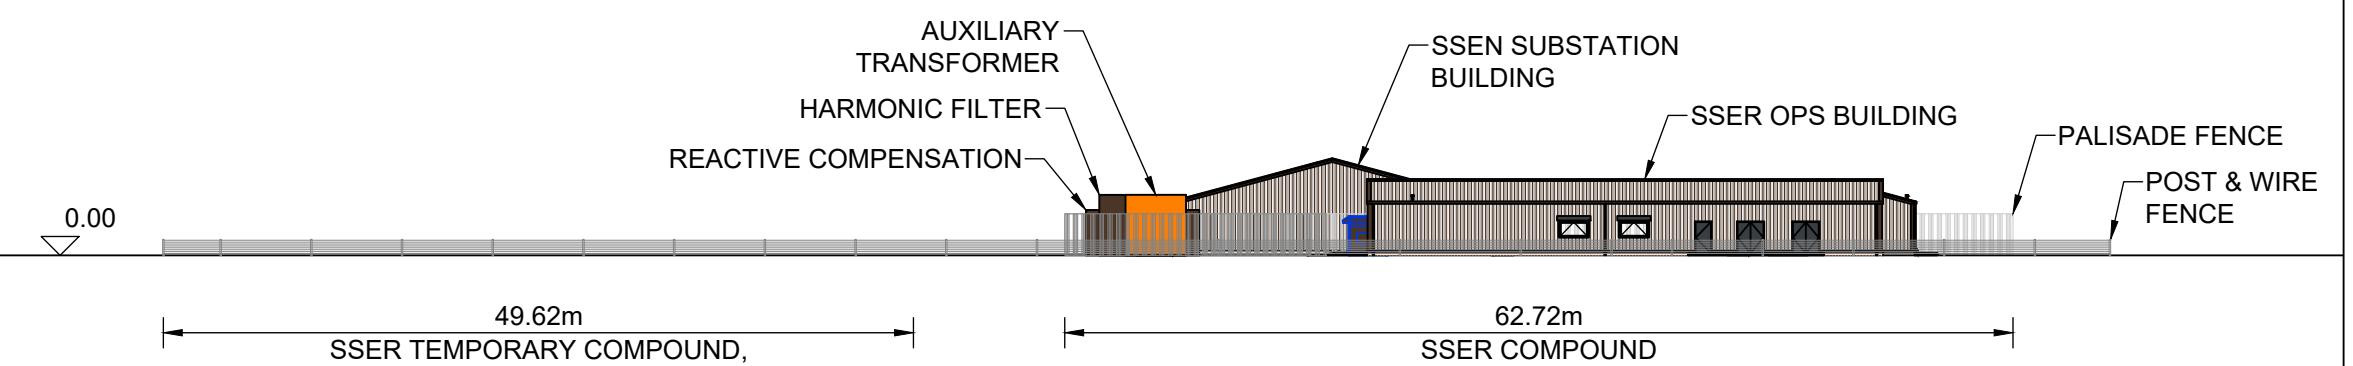

2. ELEVATION LOOKING WEST

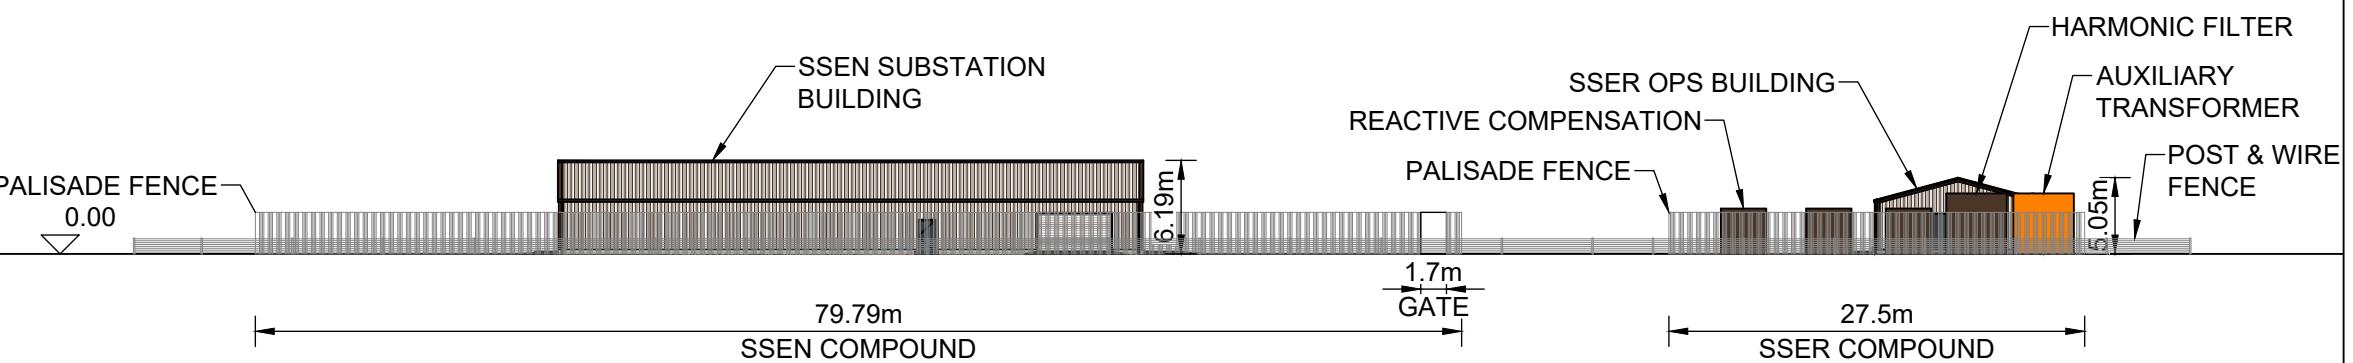


3. ELEVATION LOOKING NORTH

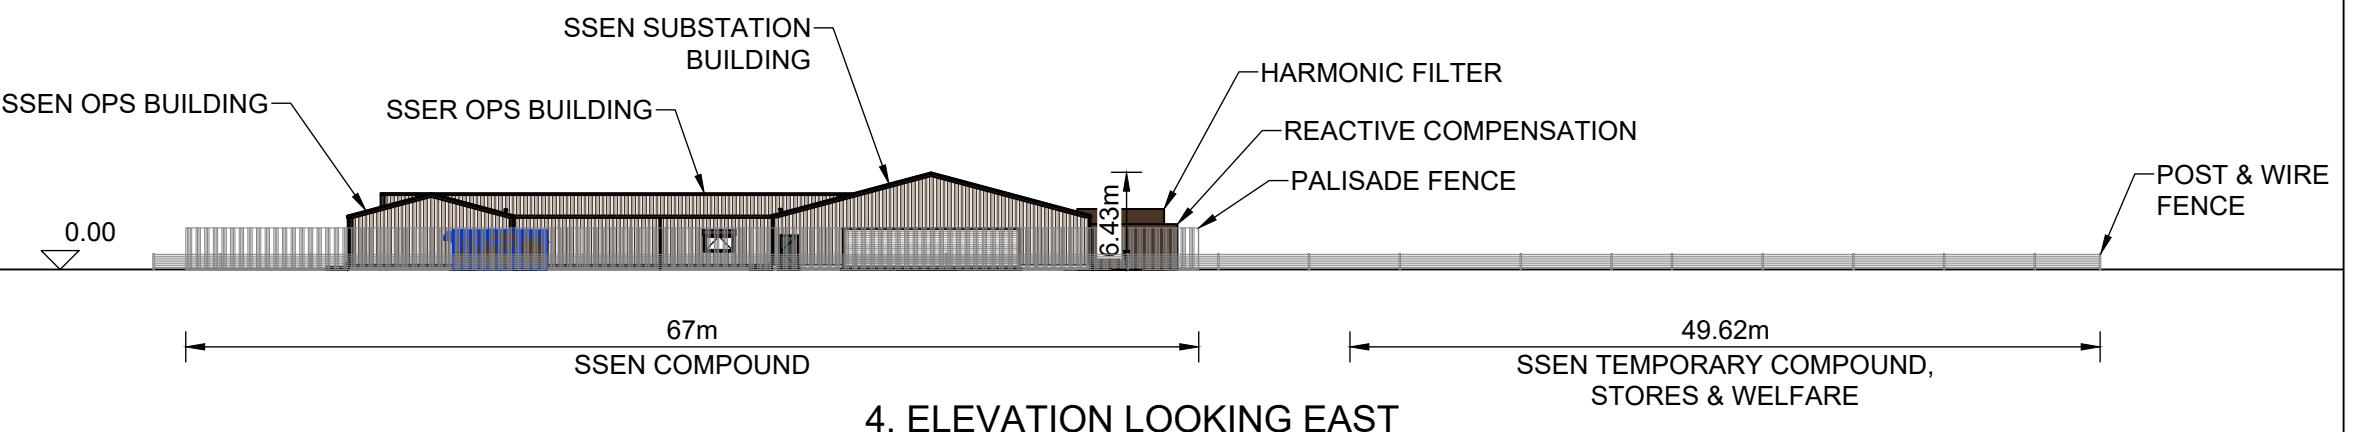

4. ELEVATION LOOKING EAST

Notes

1. All dimensions are in metres (m) unless stated otherwise.
2. Layout and dimensions are indicative and are subject to change after detailed design.

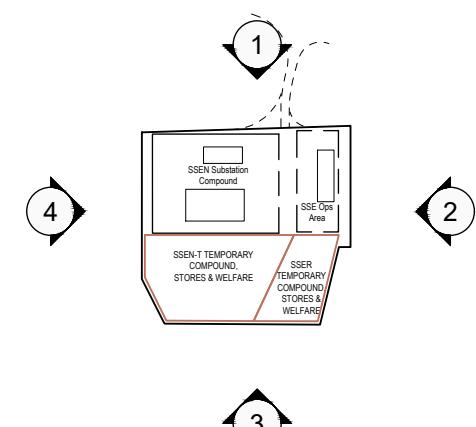

Scale 1:500 @ A3
0 5 10 15 20 m

Figure 2.5
Indicative Substation Layout - Elevations

Bhlaraidh Wind Farm Extension
S36C EIA Report 2025
Proposed Varied Development