


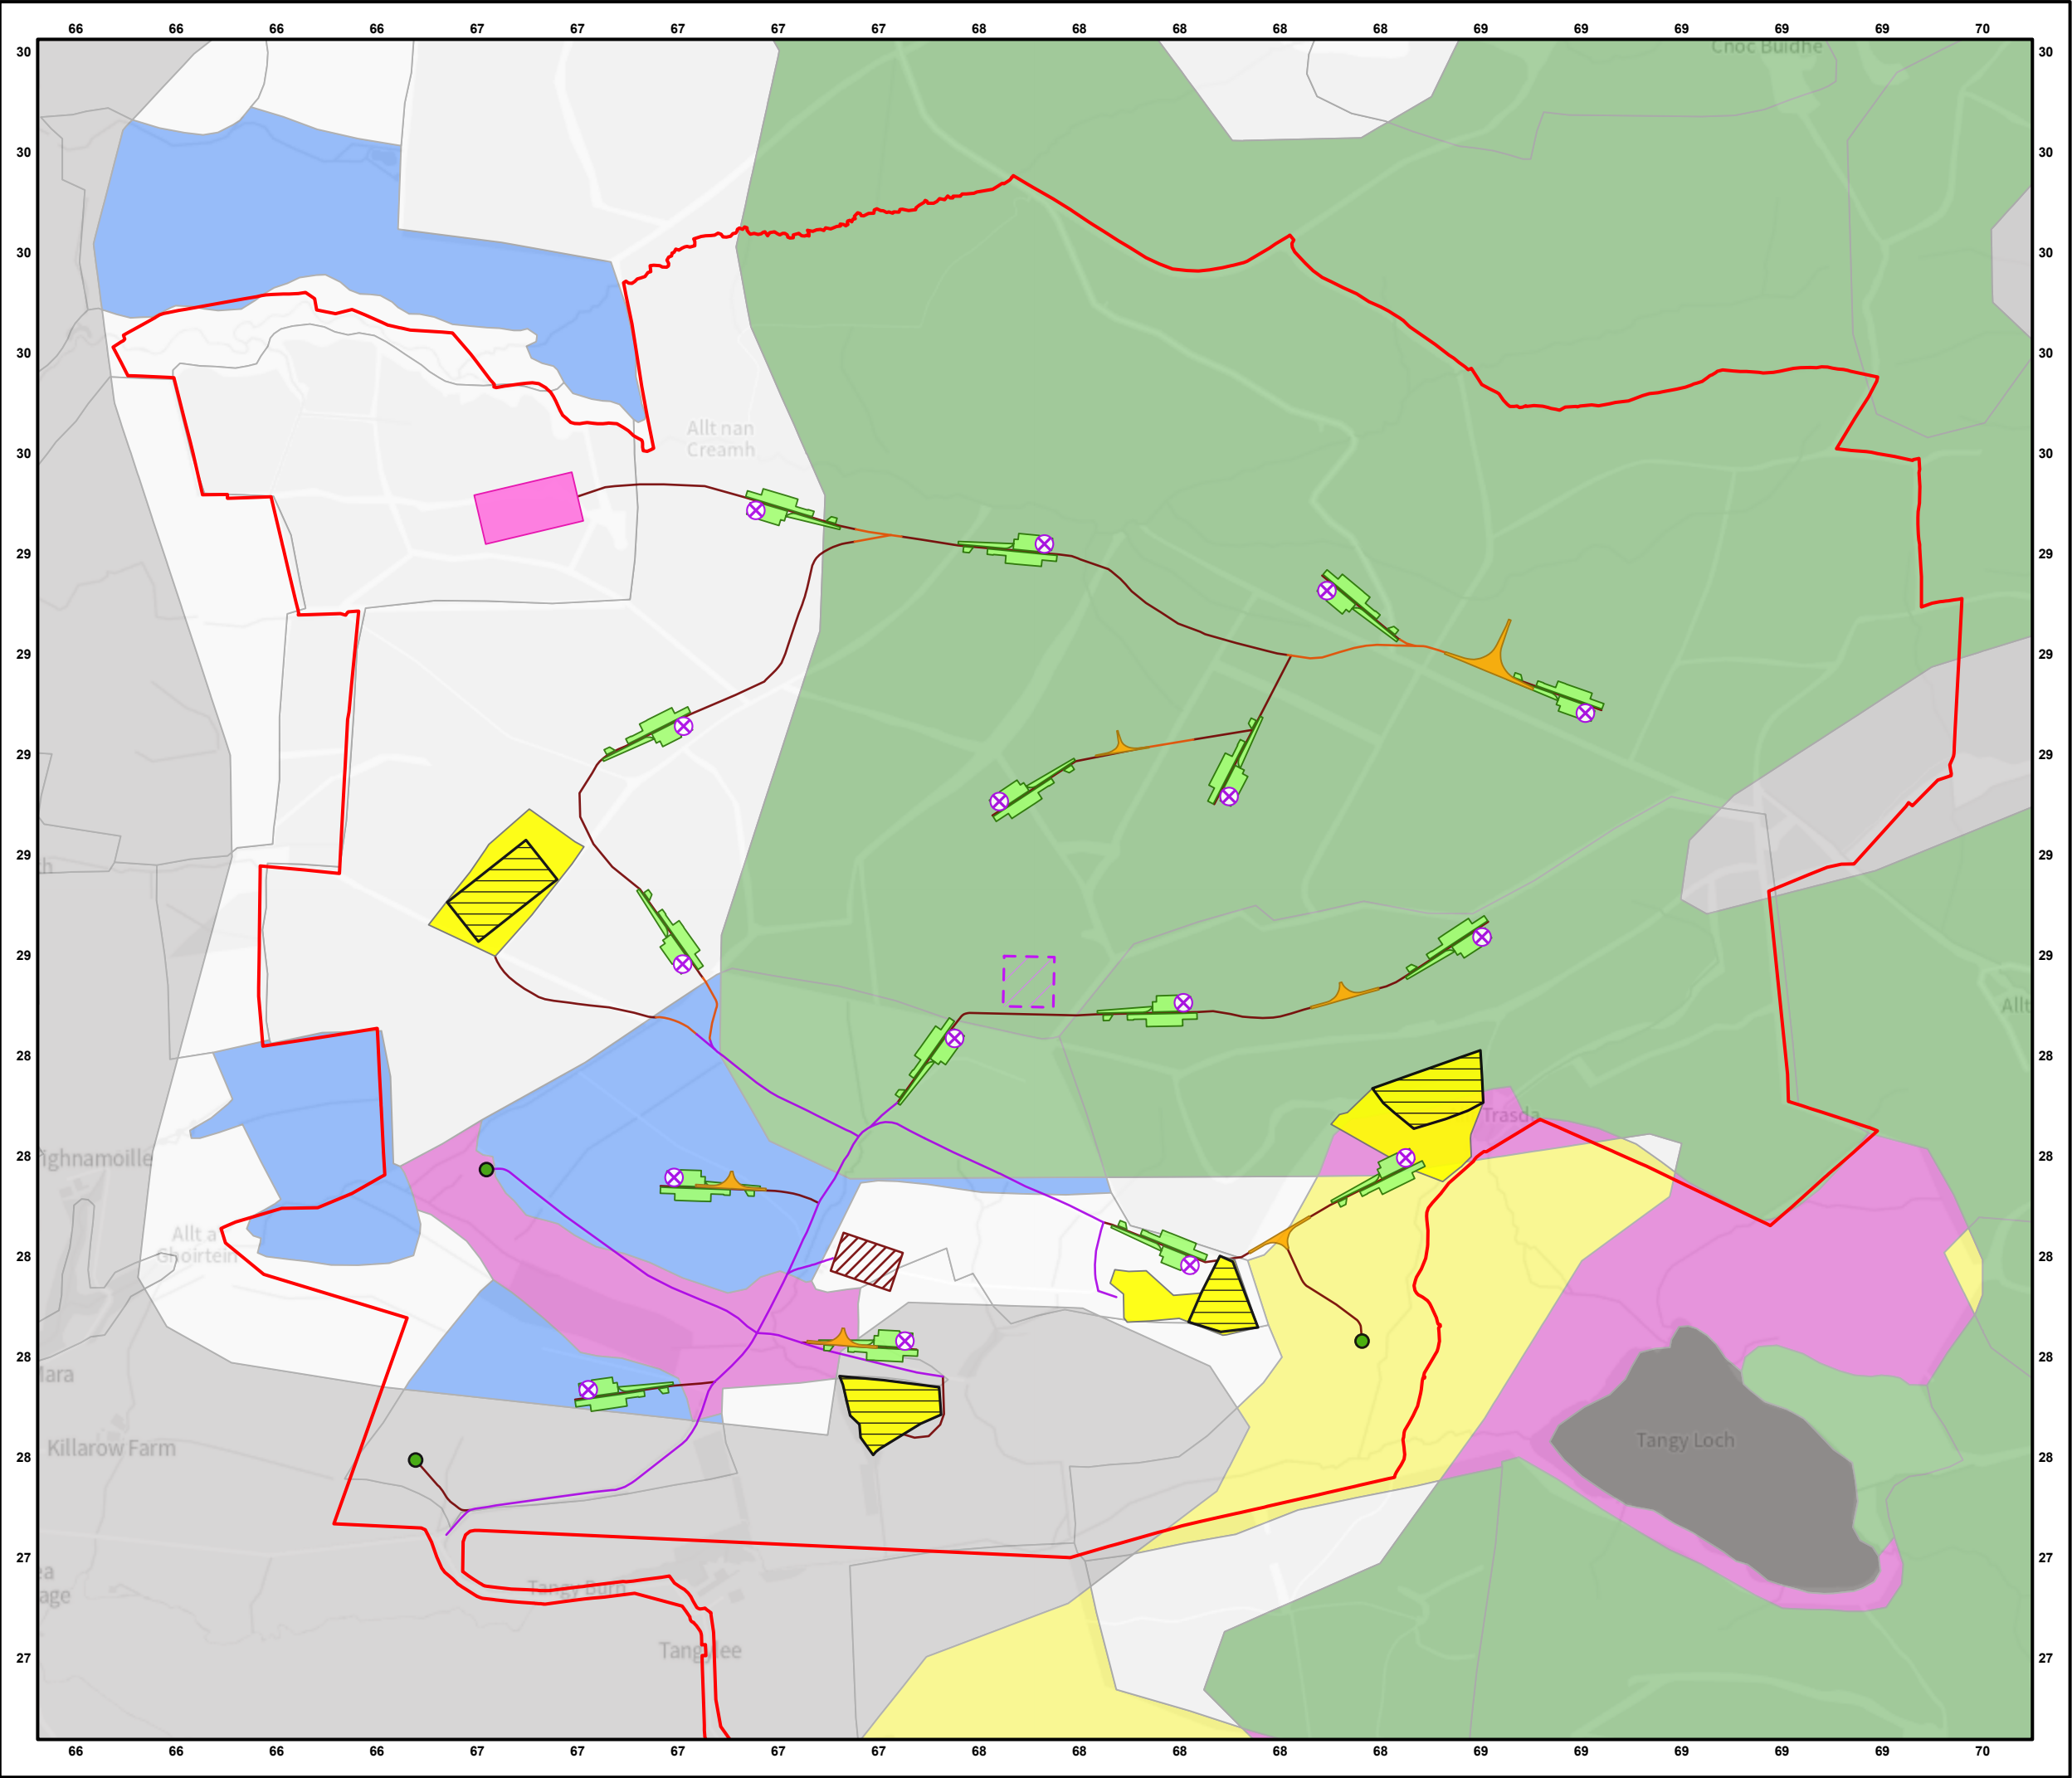

Key

- Site Boundary
- Proposed Turbines
- Proposed Permanent Met Mast


Access Track - Type:

- Cut
- Float
- Upgrade
- Proposed Laydown Area
- Proposed Constuction Compound
- Proposed Turning Head
- Proposed Substation Compound
- Proposed Hardstand
- Borrow Pit Working Area
- Borrow Pit Search Areas

- Loch
- Mineral Soil
- Class 1
- Class 2
- Class 3
- Class 4
- Class 5

Soil classification - Carbon and Peatland 2016 Map

- Loch
- Mineral Soil
- Class 1
- Class 2
- Class 3
- Class 4
- Class 5

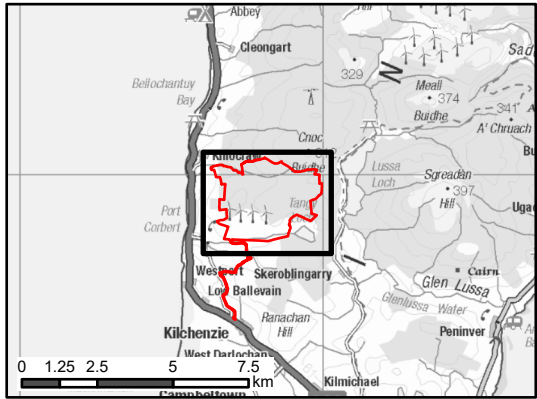

Scale 1:12,500 @ A3

0 50 100 200 300 400 m



Figure 6

2016 Carbon and Peatland Map

Tangy IV Wind Farm S36C

PLHRA Report

Proposed Varied Development