


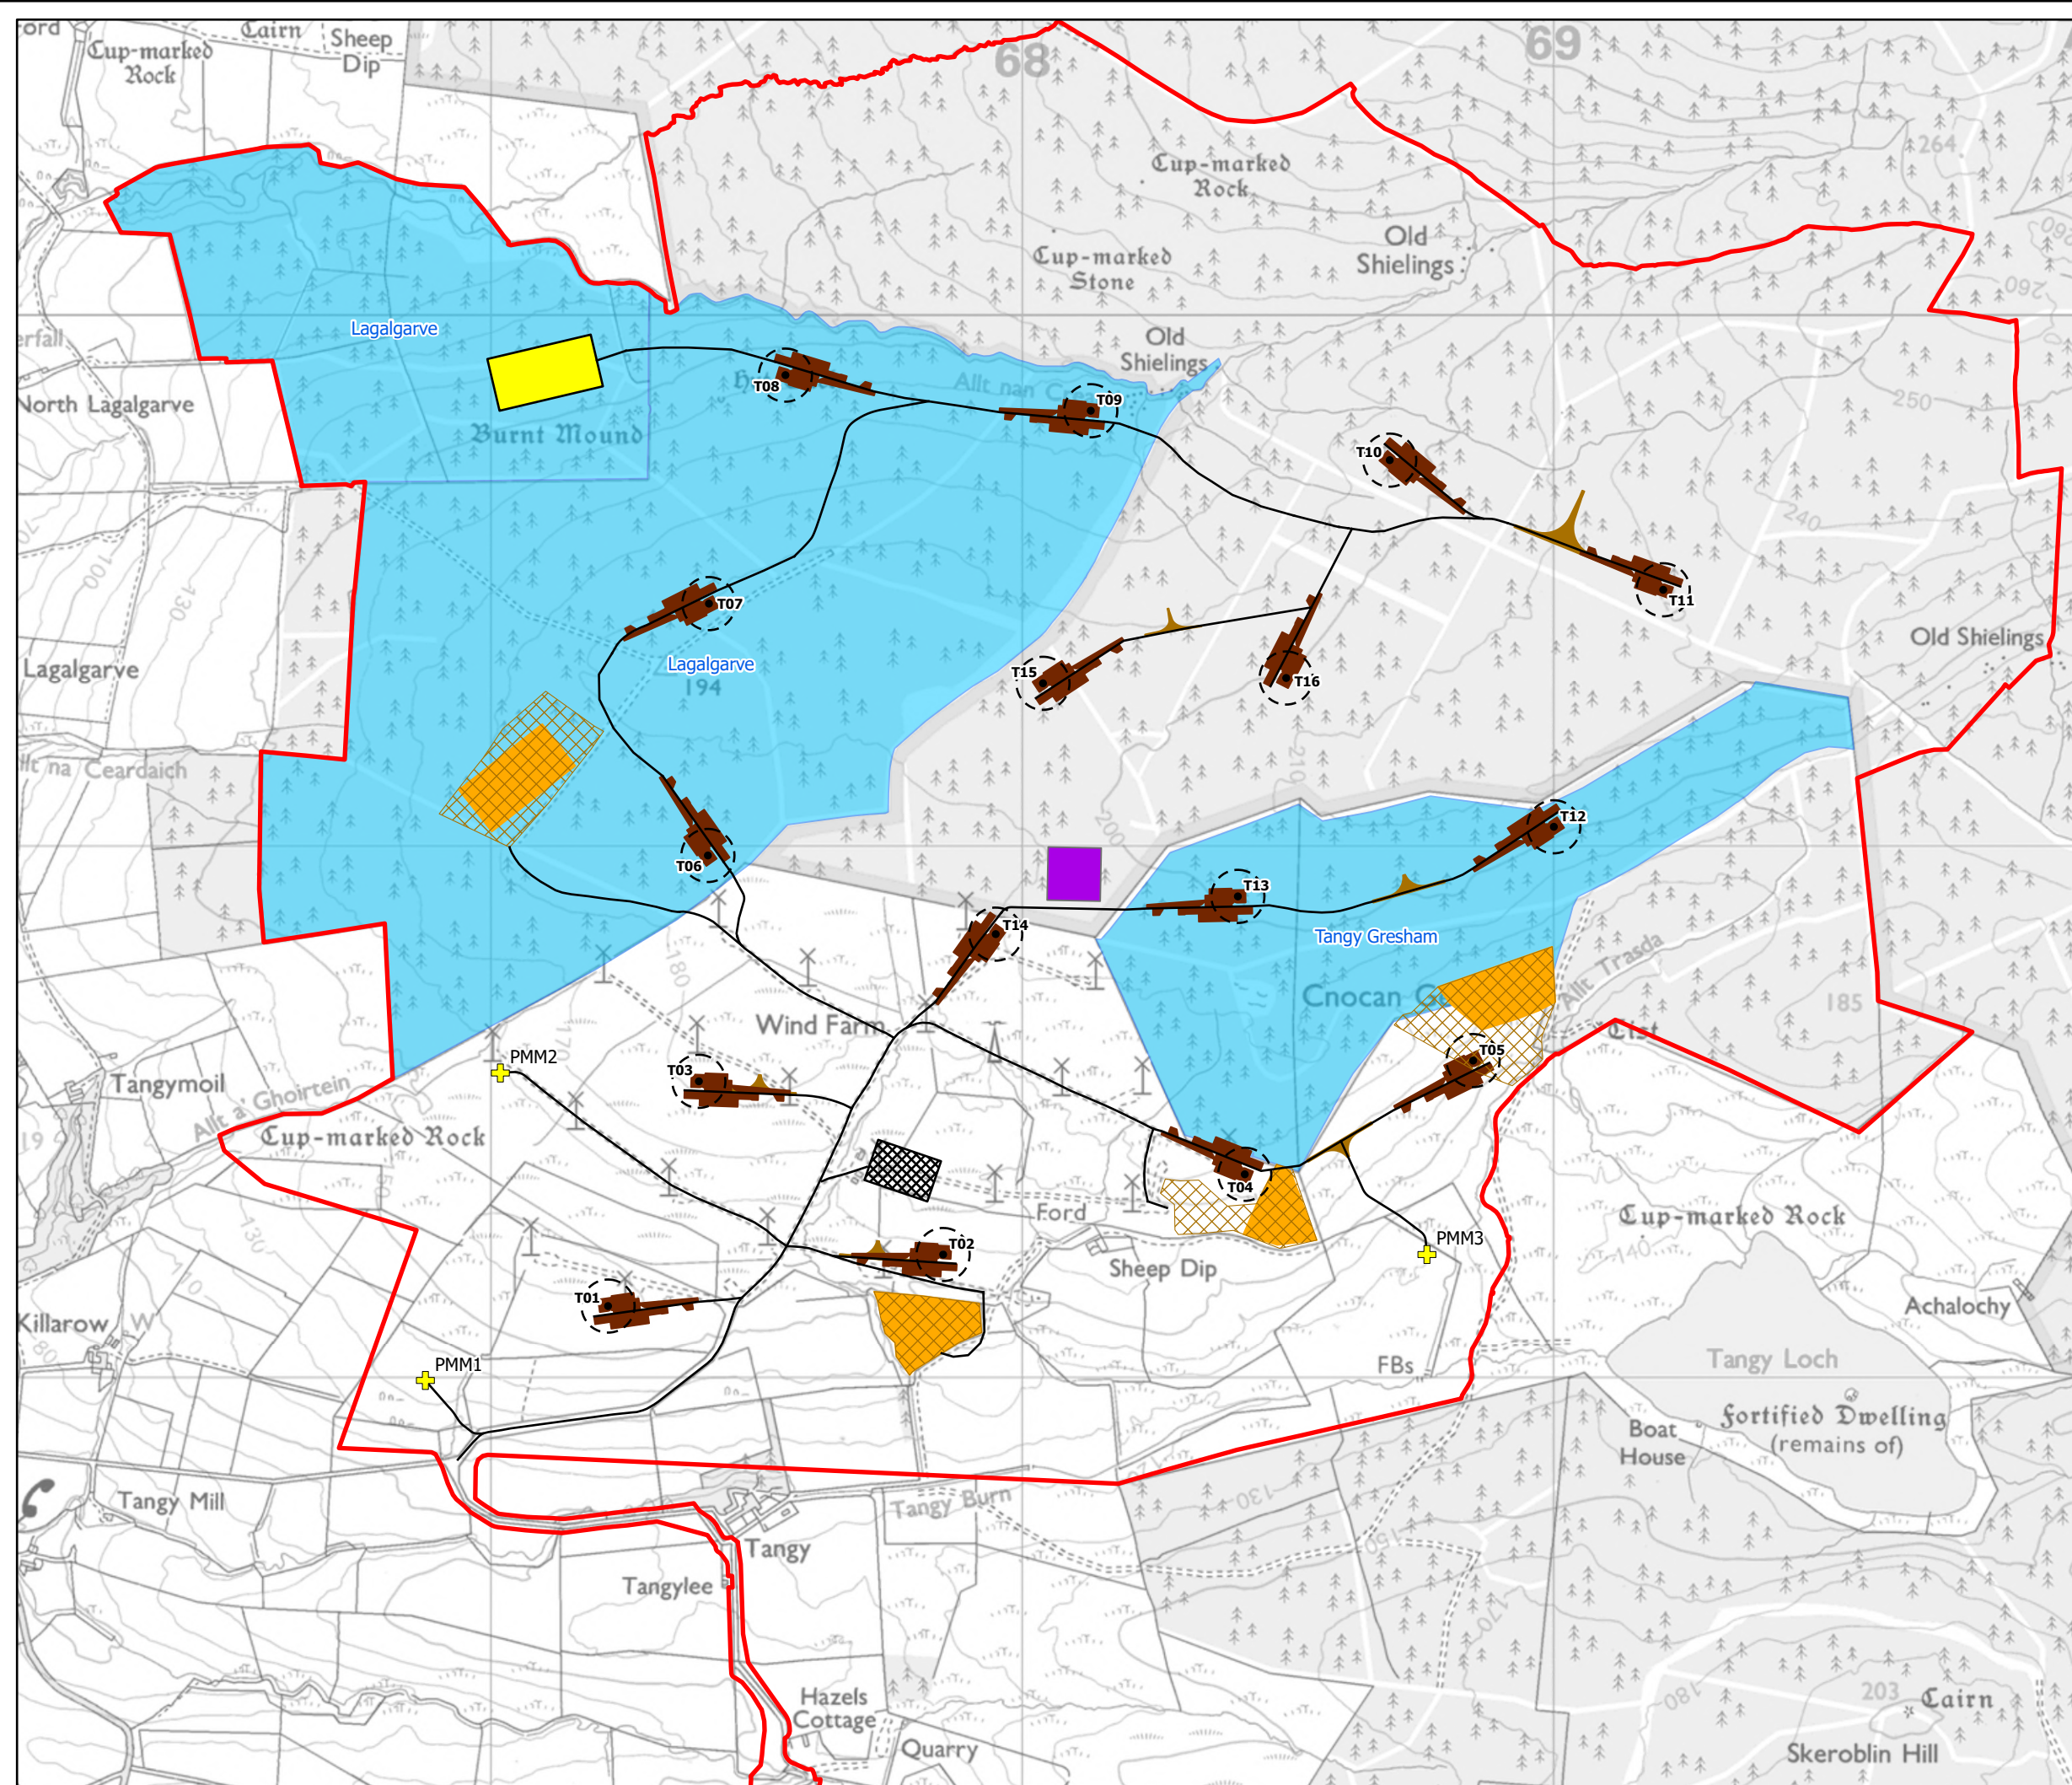

Key

- Site Boundary
- Turbine Location
- Permanent Met Mast
- Proposed Access Track
- Proposed Substation
- Construction Compound
- Laydown Area
- Proposed Turning Heads
- Proposed Hardstands
- Borrow Pit Working Area
- Borrow Pit Search Area
- 50m Turbine Bat Buffer

Areas To Be Felled

- Lagalgarve : 176.74ha
- Tangy Gresham : 48ha

Scale 1:12,000 @ A3

0 500m

N

Figure 13.1
Proposed Felling Plan

Tangy IV Wind Farm
S36C EIA Report 2026
Proposed Varied Development