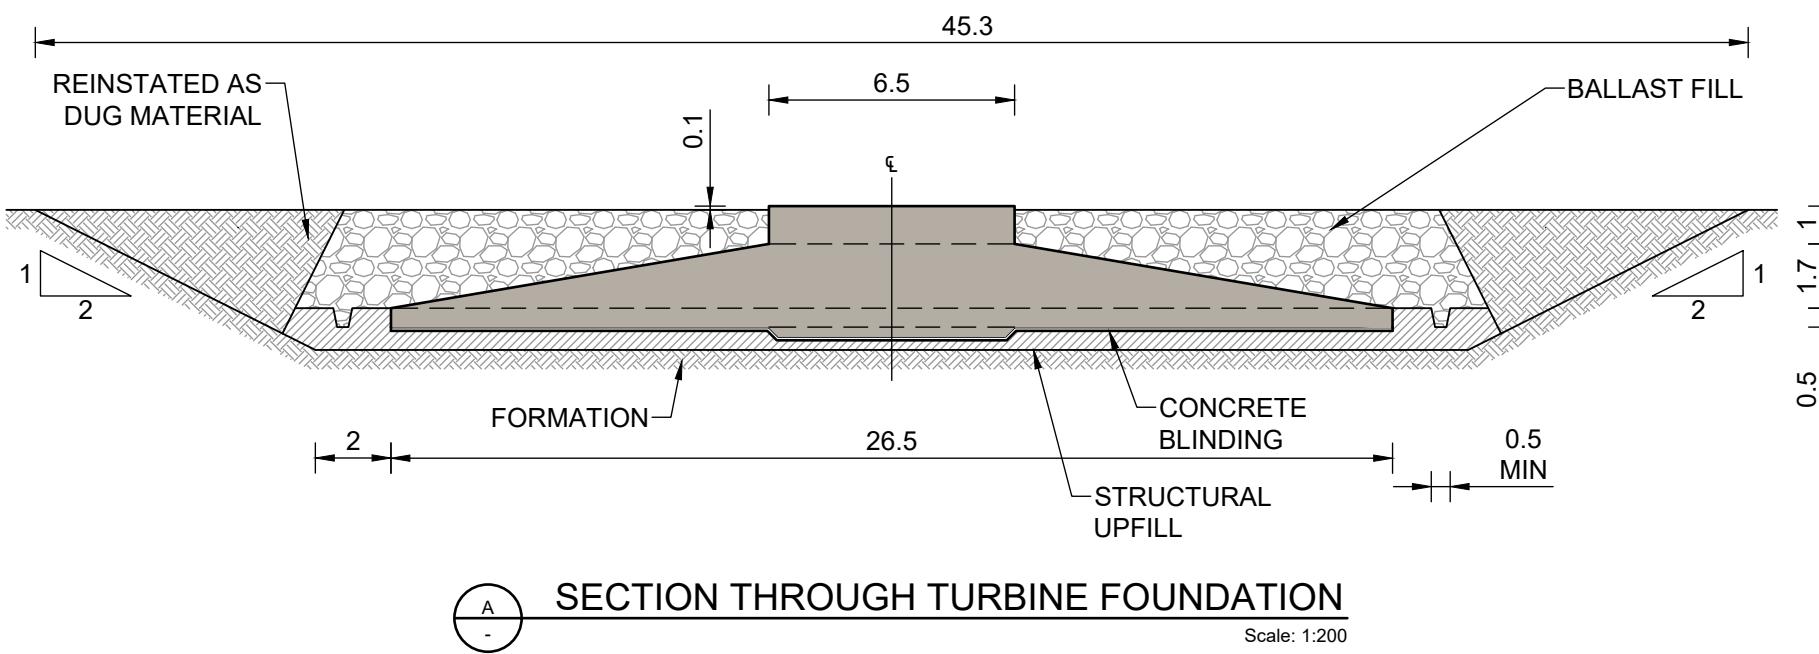

PLAN

Scale: 1:200


Figure 2.2
Indicative Turbine Foundation

Achany Extension Wind Farm
S36C Varied Development EIA Report