


**PLAN**  
Scale: 1:200

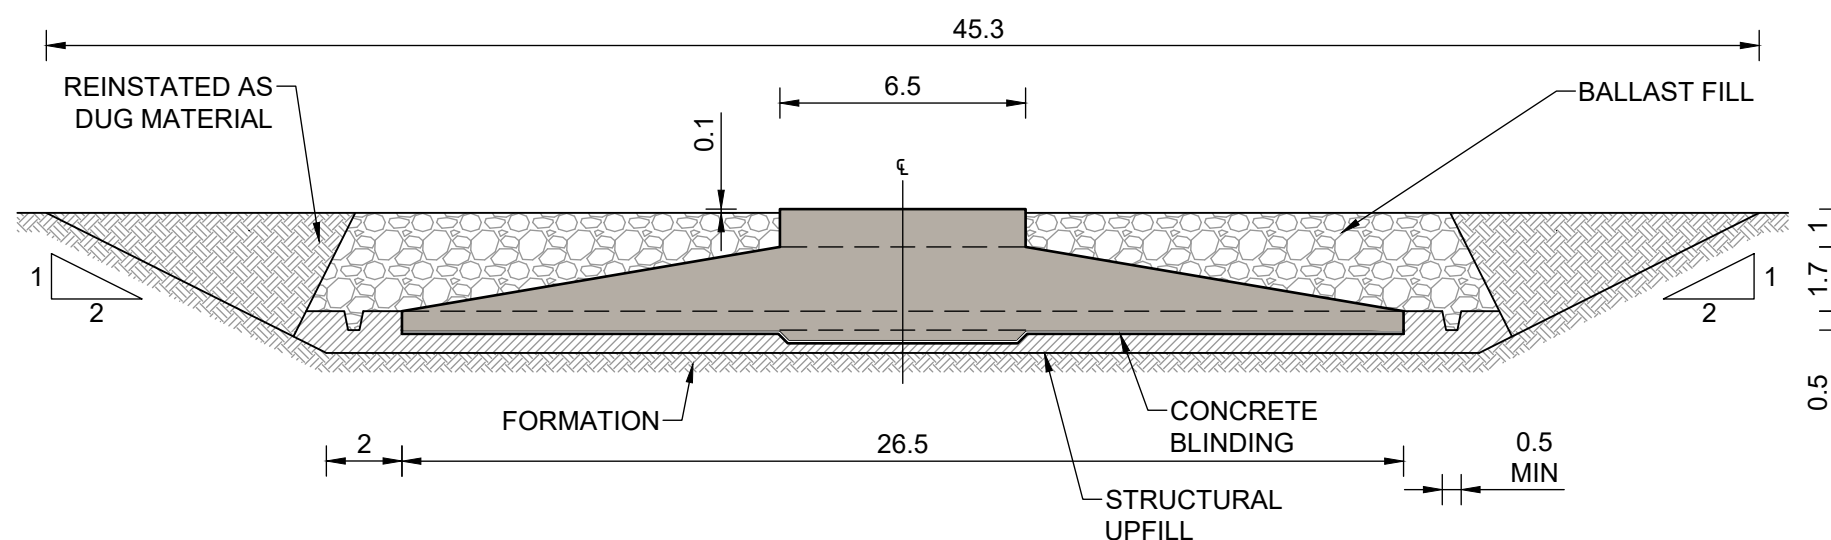

**SECTION THROUGH TURBINE FOUNDATION**  
Scale: 1:200

#### Notes

1. All dimensions are in metres (m) unless stated otherwise.
2. All dimensions are indicative.
3. Piled base option may be used dependent on site ground conditions.

Scale 1:200 @ A3  
0 2 4 6 m

**Figure 2.2**  
**Indicative WTG Foundation**