


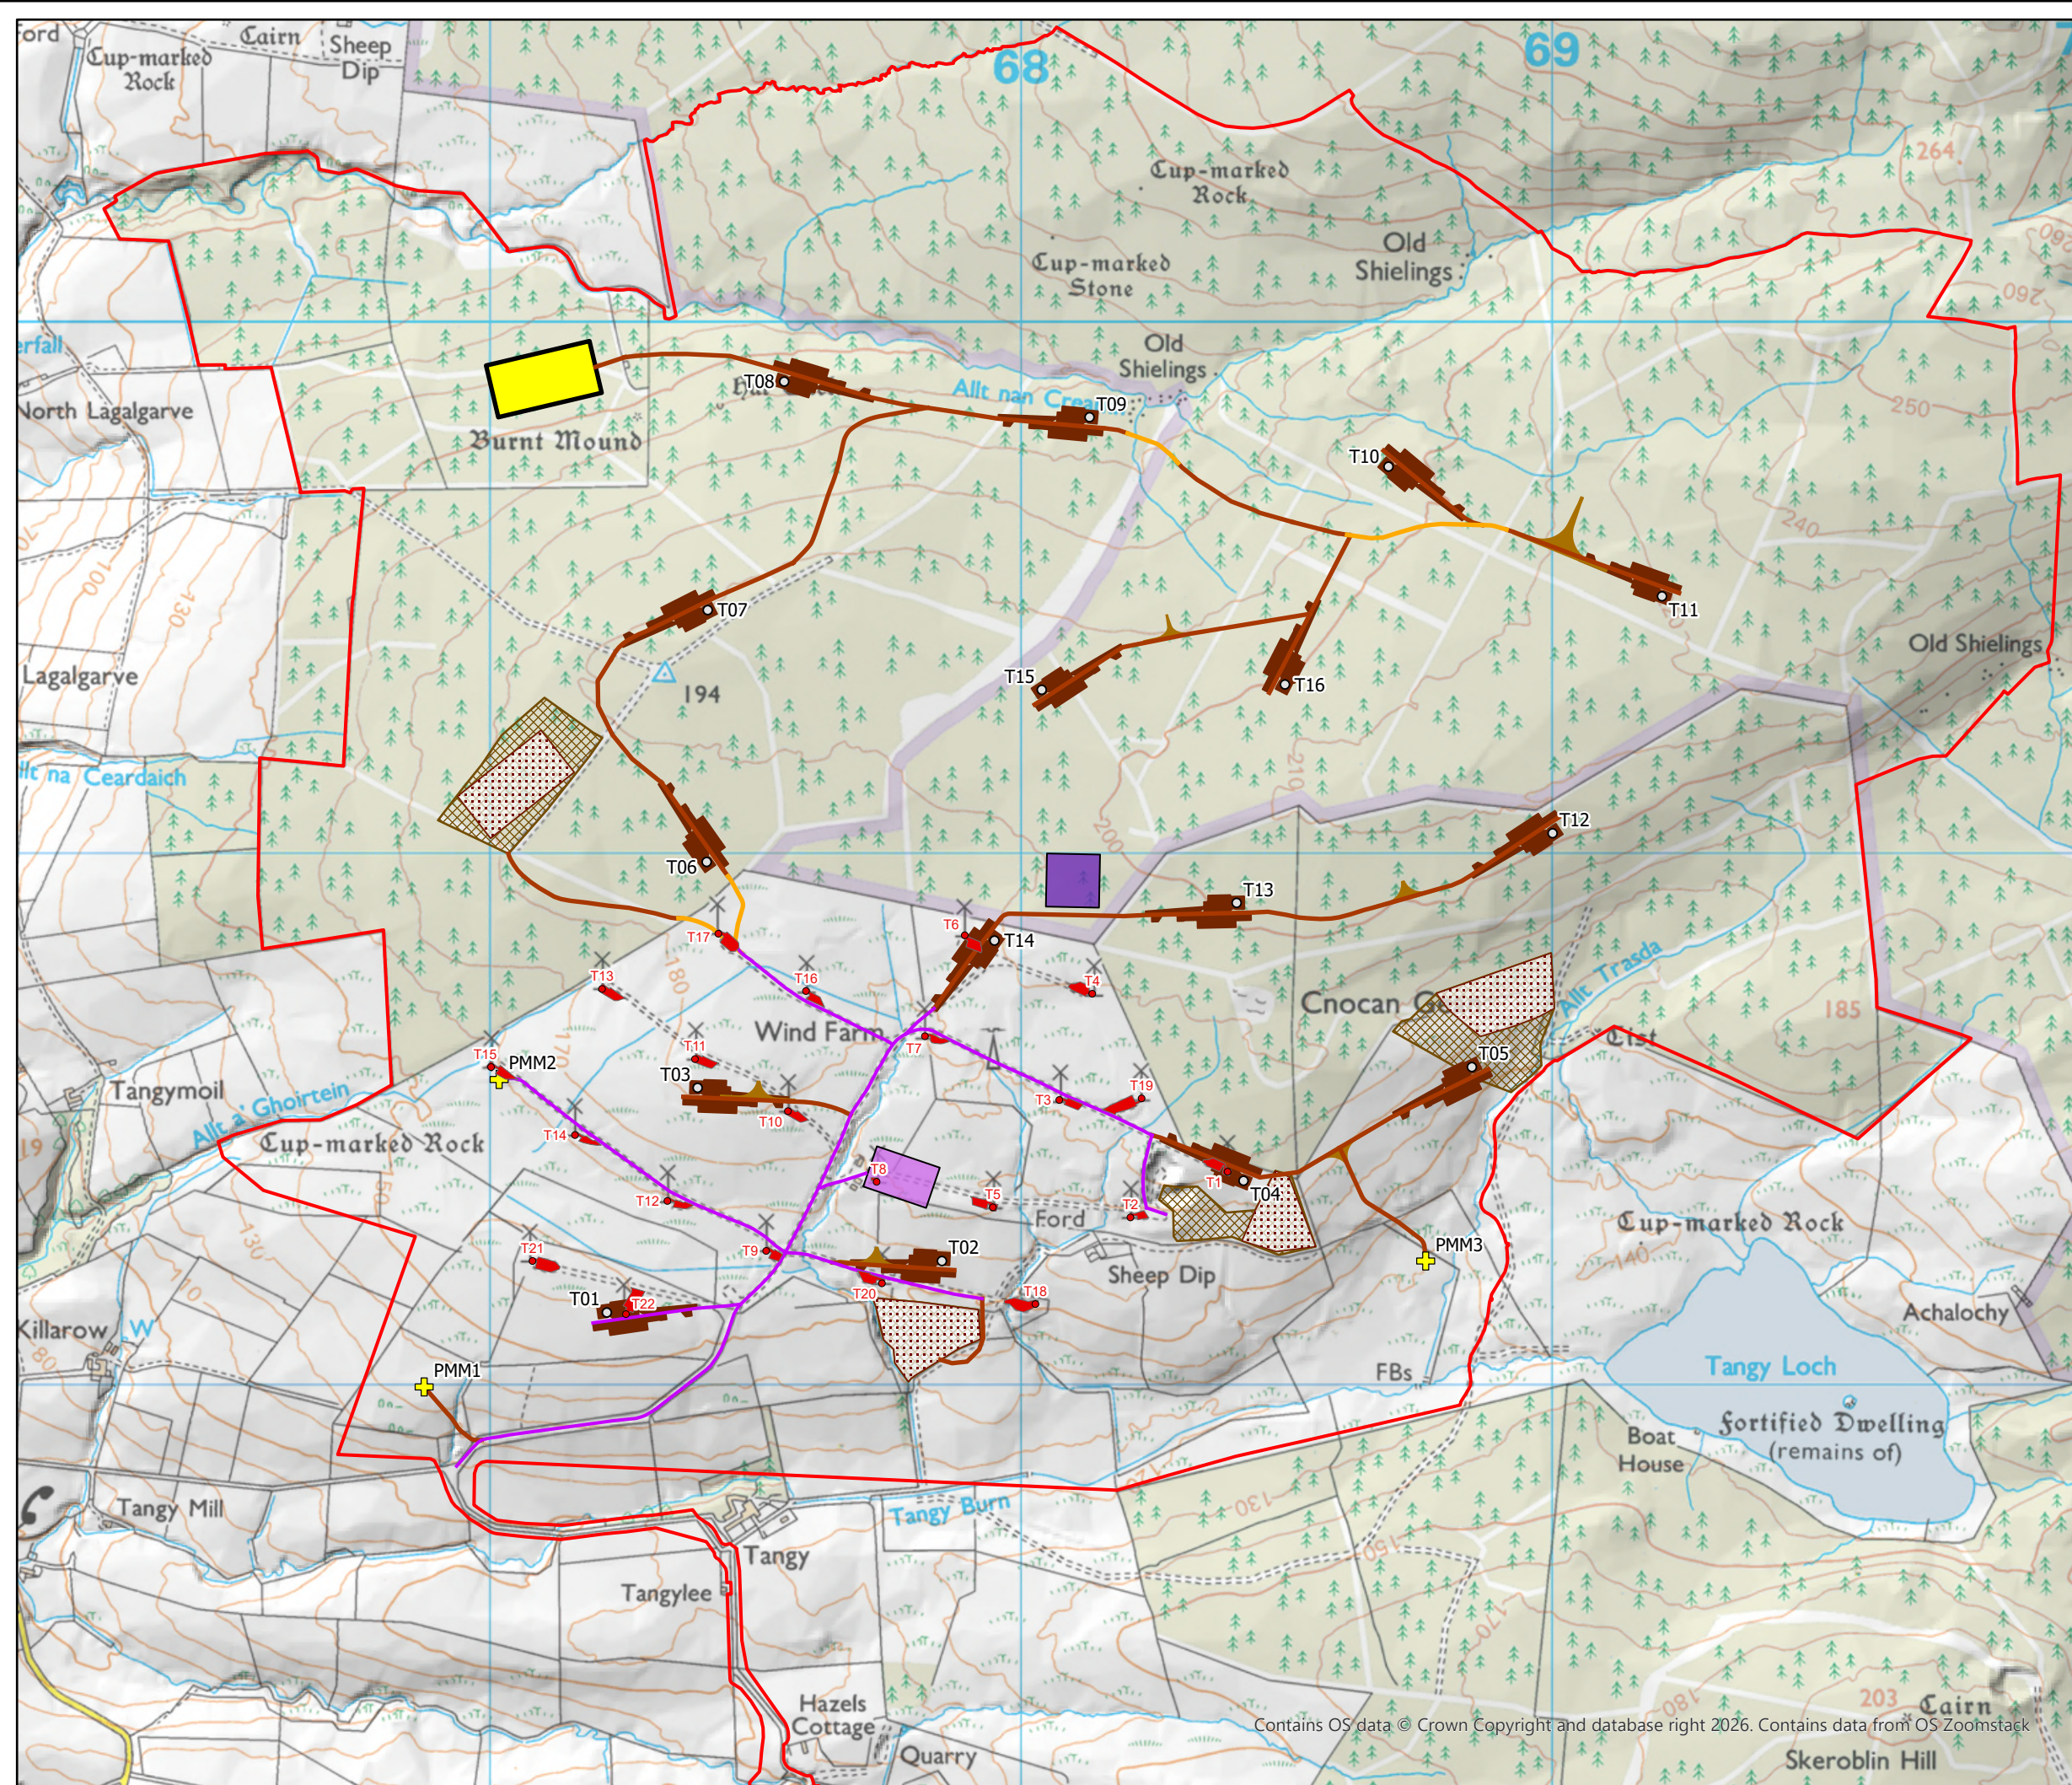

- Key**
- Site Boundary
 - Existing Operational Turbines
 - Proposed Turbines
 - + Proposed Permanent Met Mast
 - Cut Track (7698.71m)
 - Float Track (690.19m)
 - Upgrade Track (3773.11m)
 - Existing Hardstands
 - Proposed Hardstands
 - Proposed Turning Heads
 - Proposed Substation Compound
 - Proposed Laydown Area
 - Proposed Construction Compound
 - Borrow Pit Search Areas
 - Borrow Pit Working Area

Scale 1:12,000 @ A3

0 500 m



Figure 2.11
Proposed Varied Development

Tangy IV Wind Farm
S36C EIA Report 2026
Proposed Varied Development

Contains OS data © Crown Copyright and database right 2026. Contains data from OS Zoomstack