


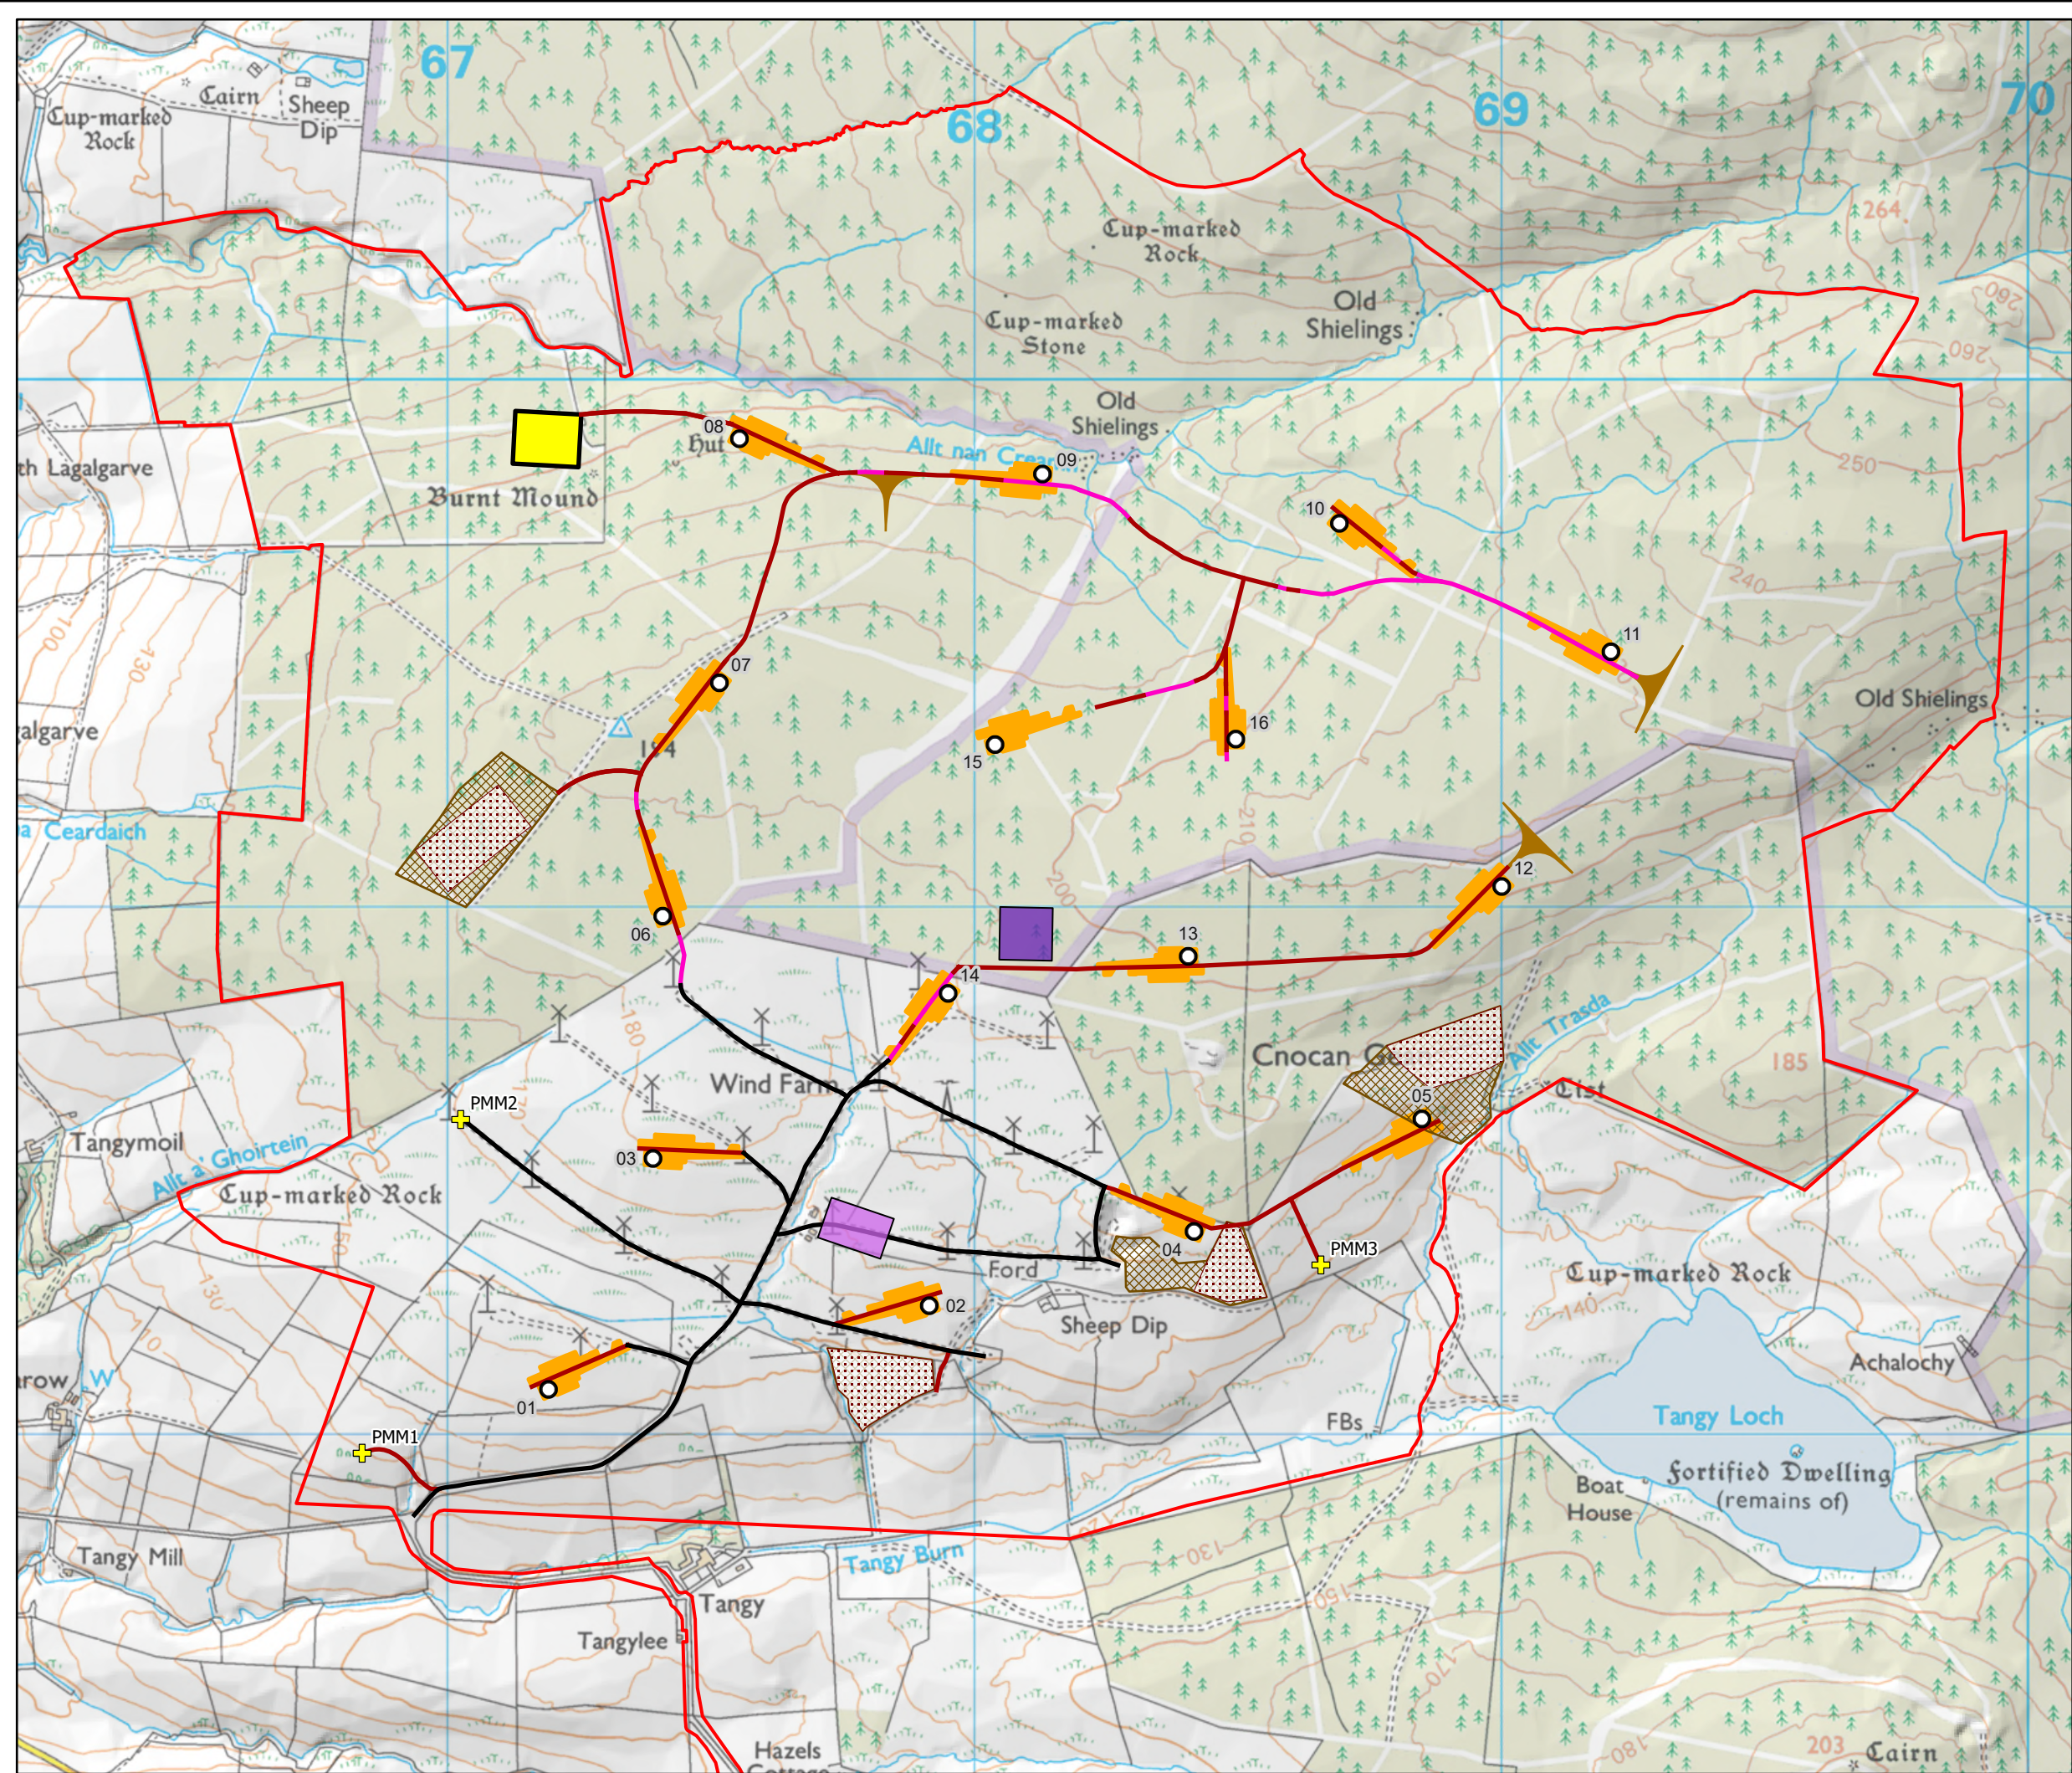

- Key**
- Site Boundary
 - Revised Turbine Location
 - Permanent Met Mast
 - Float Track
 - Cut Track
 - Track to be Upgraded
 - Turning Head
 - Hardstand
 - Laydown Area
 - Proposed Construction Compound
 - Proposed Substation Relocation
 - Borrow Pit Working Area
 - Borrow Pit Search Areas

Scale 1:12,000 @ A3

0 600 m



Figure 2.10
Scoping Layout

Tangy IV Wind Farm
S36C EIA Report 2026
Proposed Varied Development