

Key


- Site Boundary
- S36C Proposed Variations**
 - Proposed Turbines
 - Proposed Permanent Met Mast
 - Cut Track (7698.71m)
 - Float Track (690.19m)
 - Upgrade Track (3773.11m)
 - Proposed Turning Heads
 - Proposed Hardstands
 - Proposed Substation Compound
 - Proposed Laydown Area
 - Proposed Construction Compound
 - Borrow Pit Working Area
 - Borrow Pit Search Areas
- Operational Tangy Wind Farm**
 - Existing Operational Turbines
 - Existing Hardstands

Scale 1:10,000 @ A3



Figure 1.2
Proposed Varied Development Layout
and Operational Development

Tangy IV Wind Farm
S36C EIA Report 2026
Proposed Varied Development

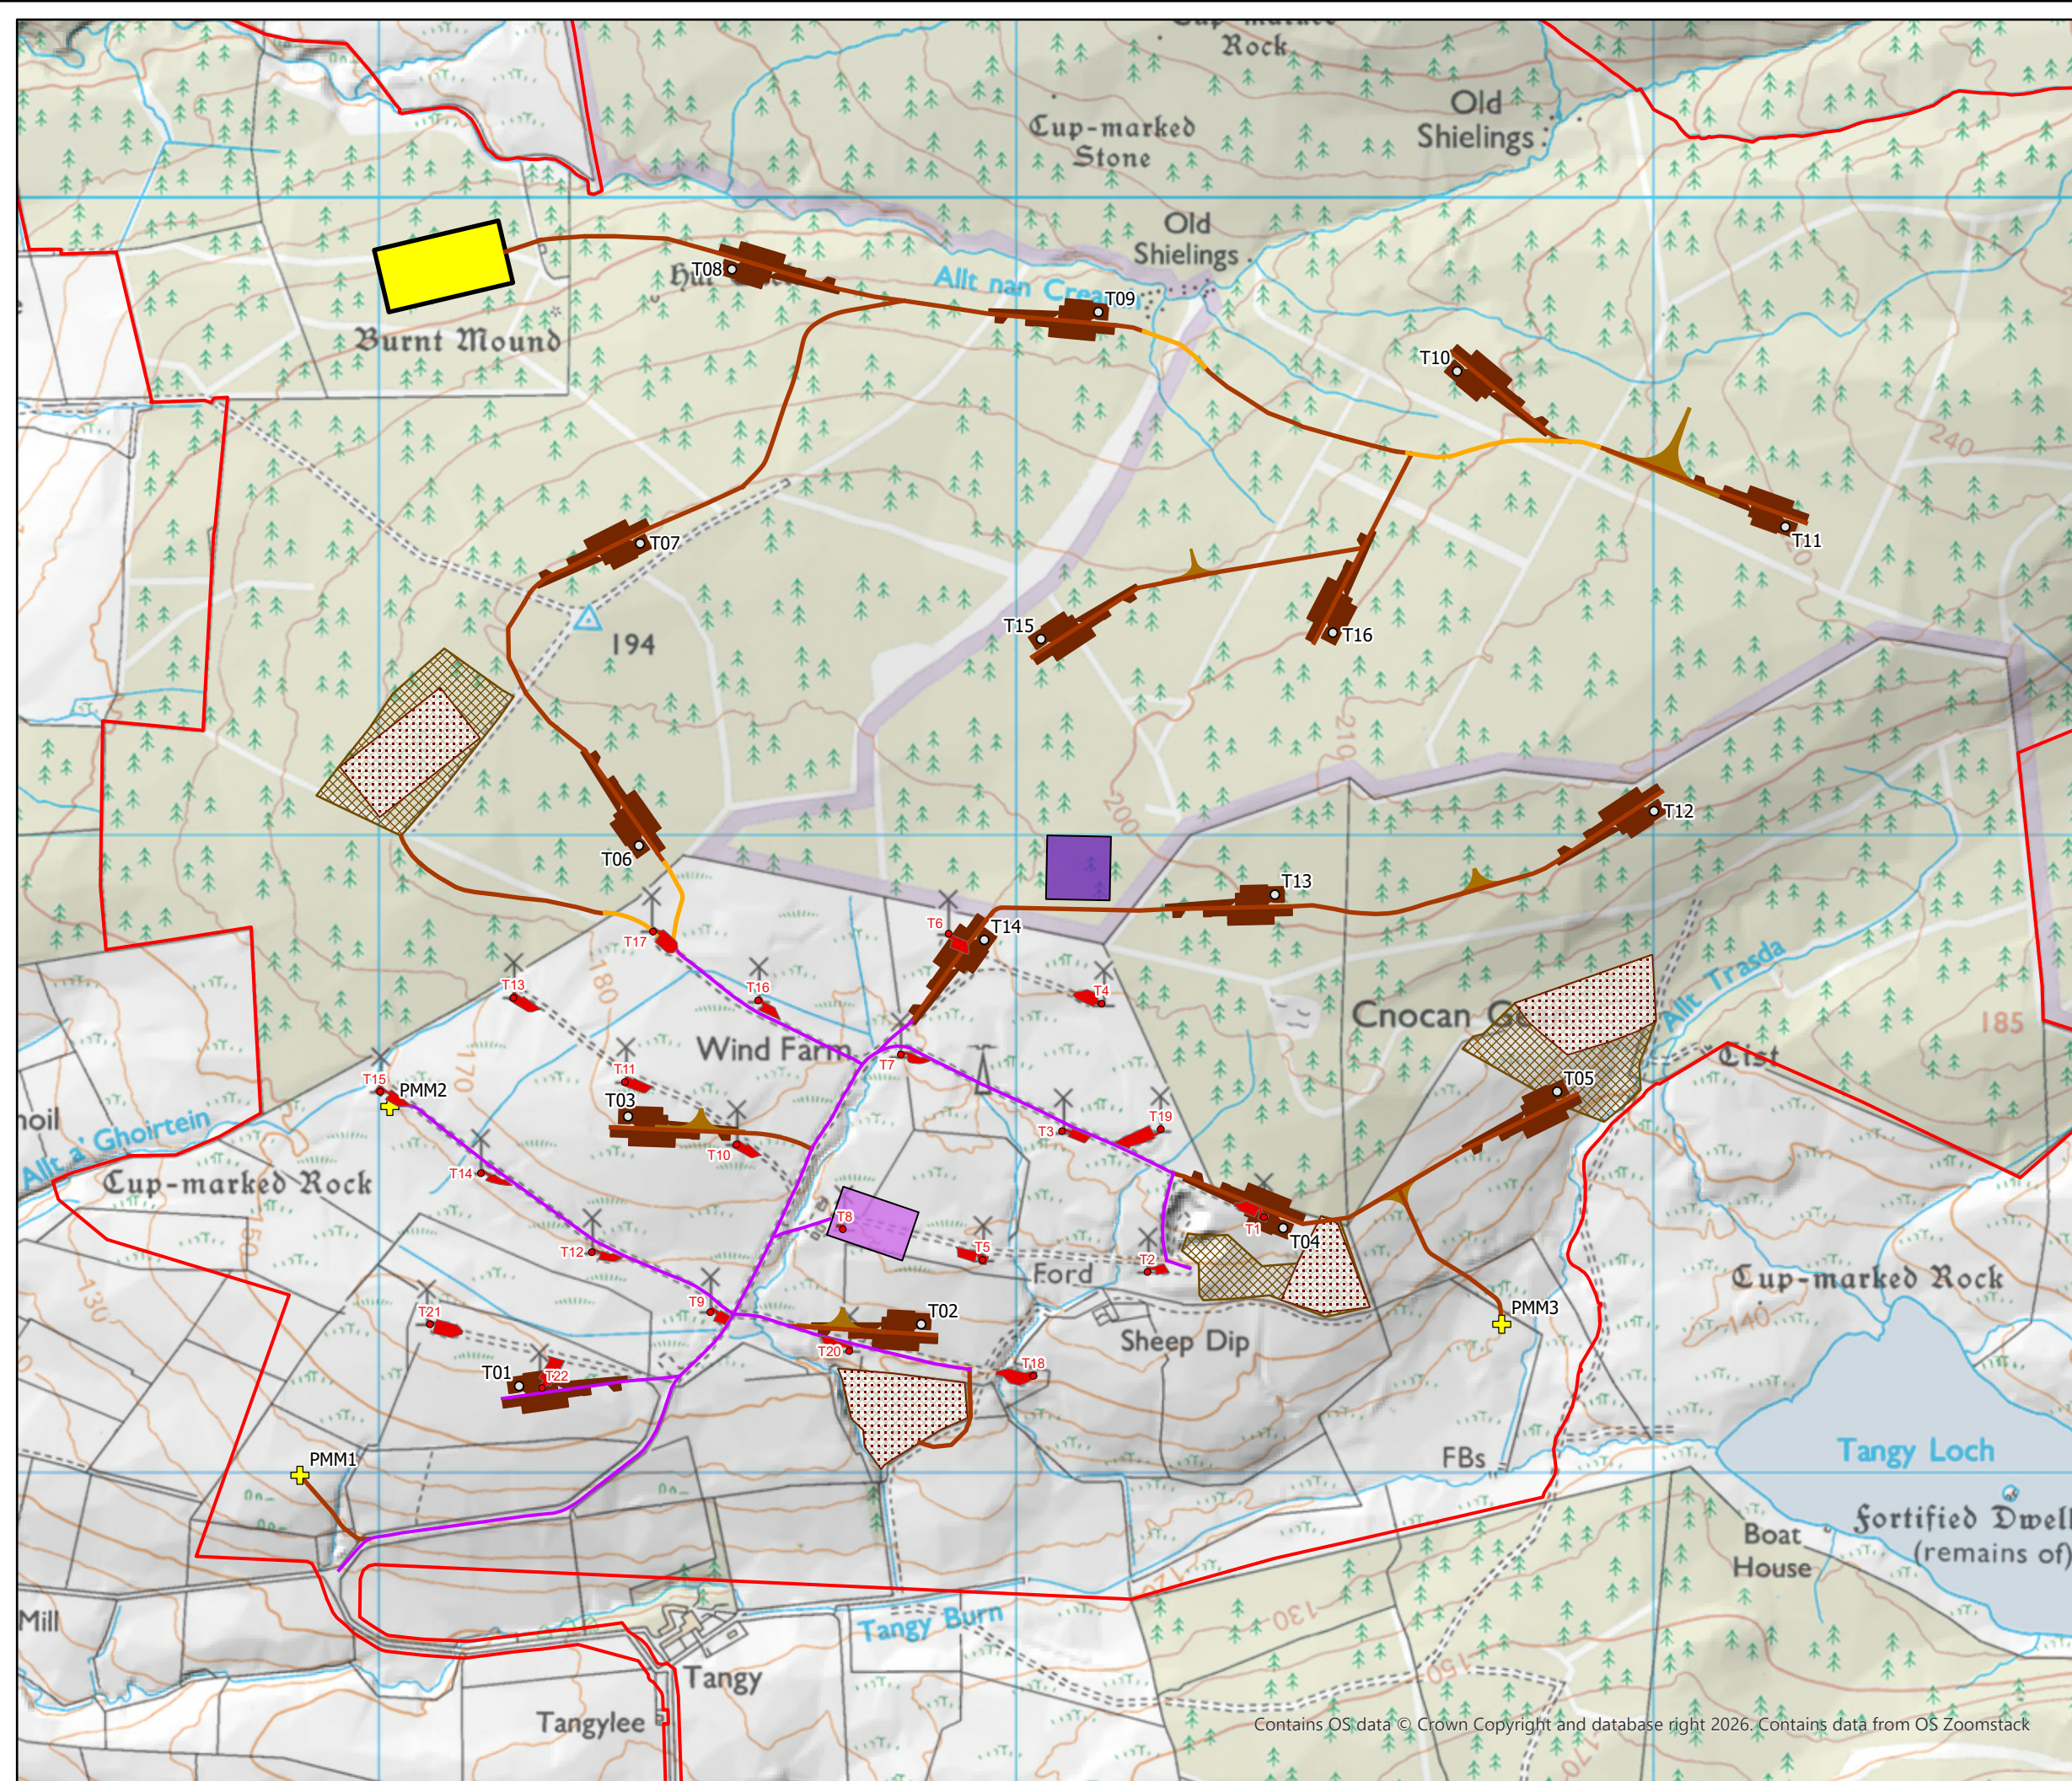

Contains OS data © Crown Copyright and database right 2026. Contains data from OS Zoomstack