

Key


 Site Boundary

S36 Consented Layout

-  Consented Turbines
-  Consented Permanent Met Mast Location
-  Consented Layout
-  Consented Construction Compound
-  Consented Operations Building
-  Borrow Pit Search Area
-  Borrow Pit Working Area

S36C Proposed Variations

-  Revised Turbine Locations
-  Revised Permanent Met Mast Locations
-  Proposed Varied Layout

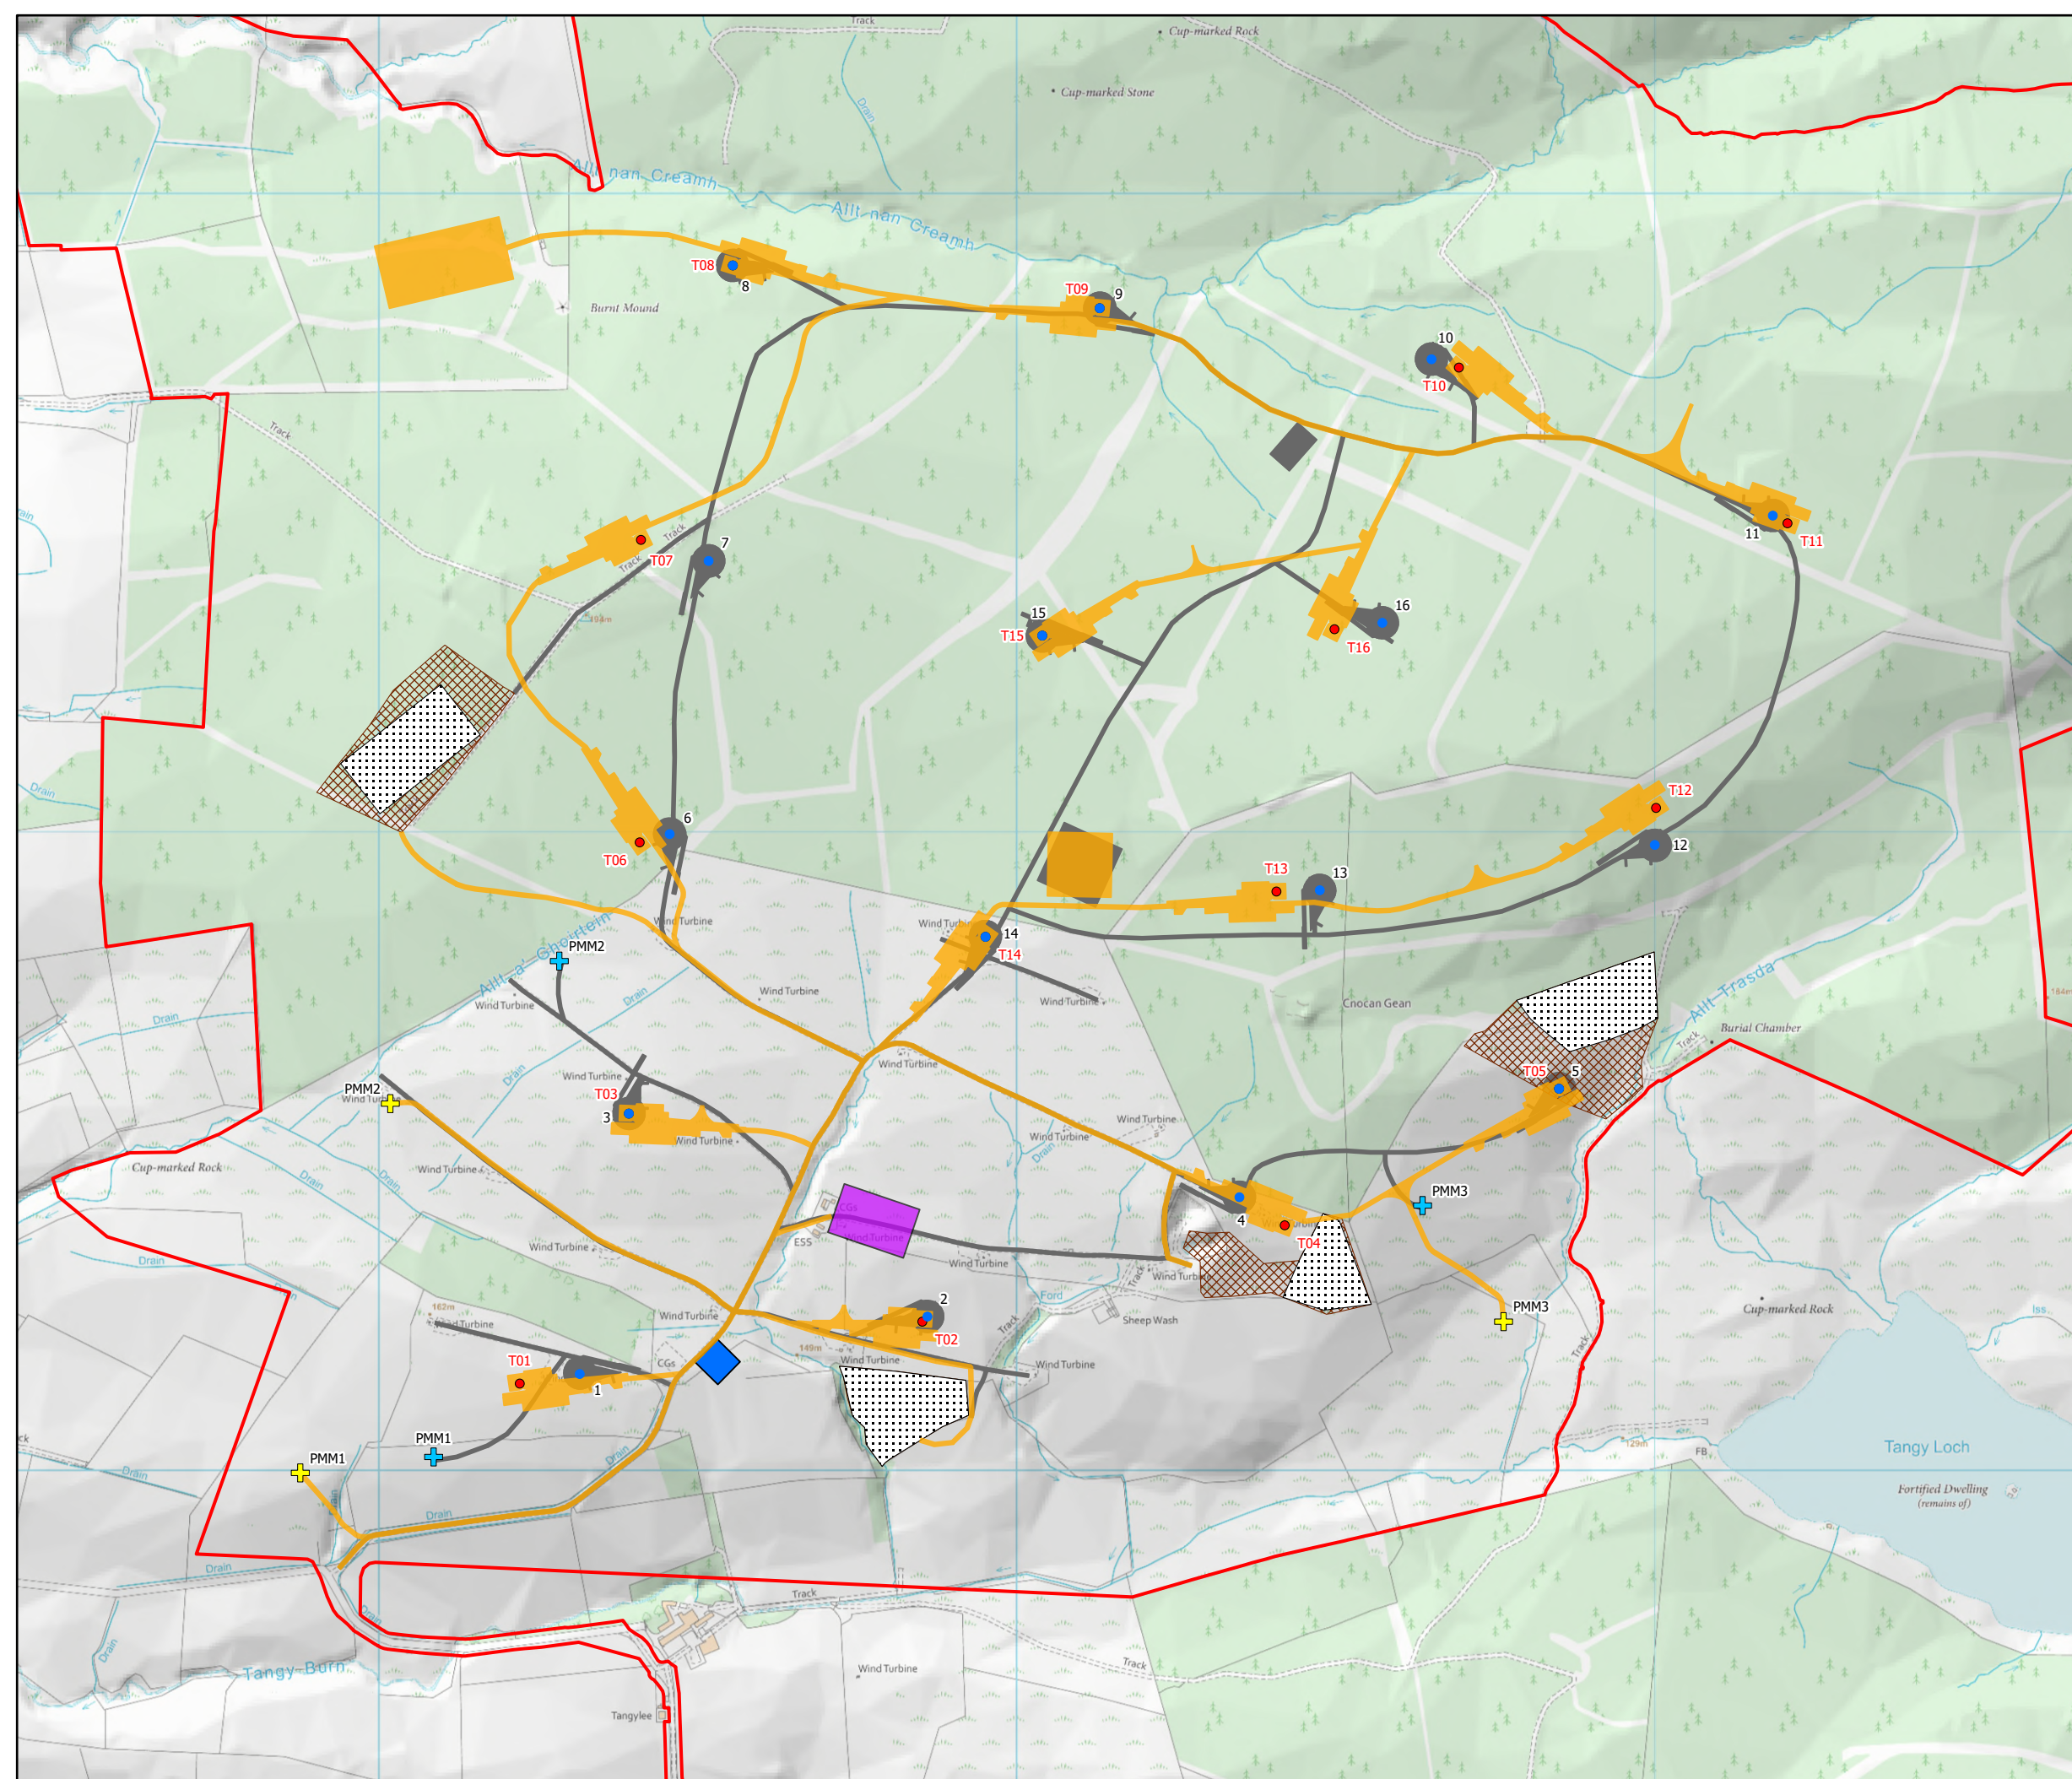

Scale 1:10,000 @ A3



Figure 1.4
Consented And Proposed Varied
Layouts

Tangy IV Wind Farm
S36C EIA Report 2026
Proposed Varied Development