



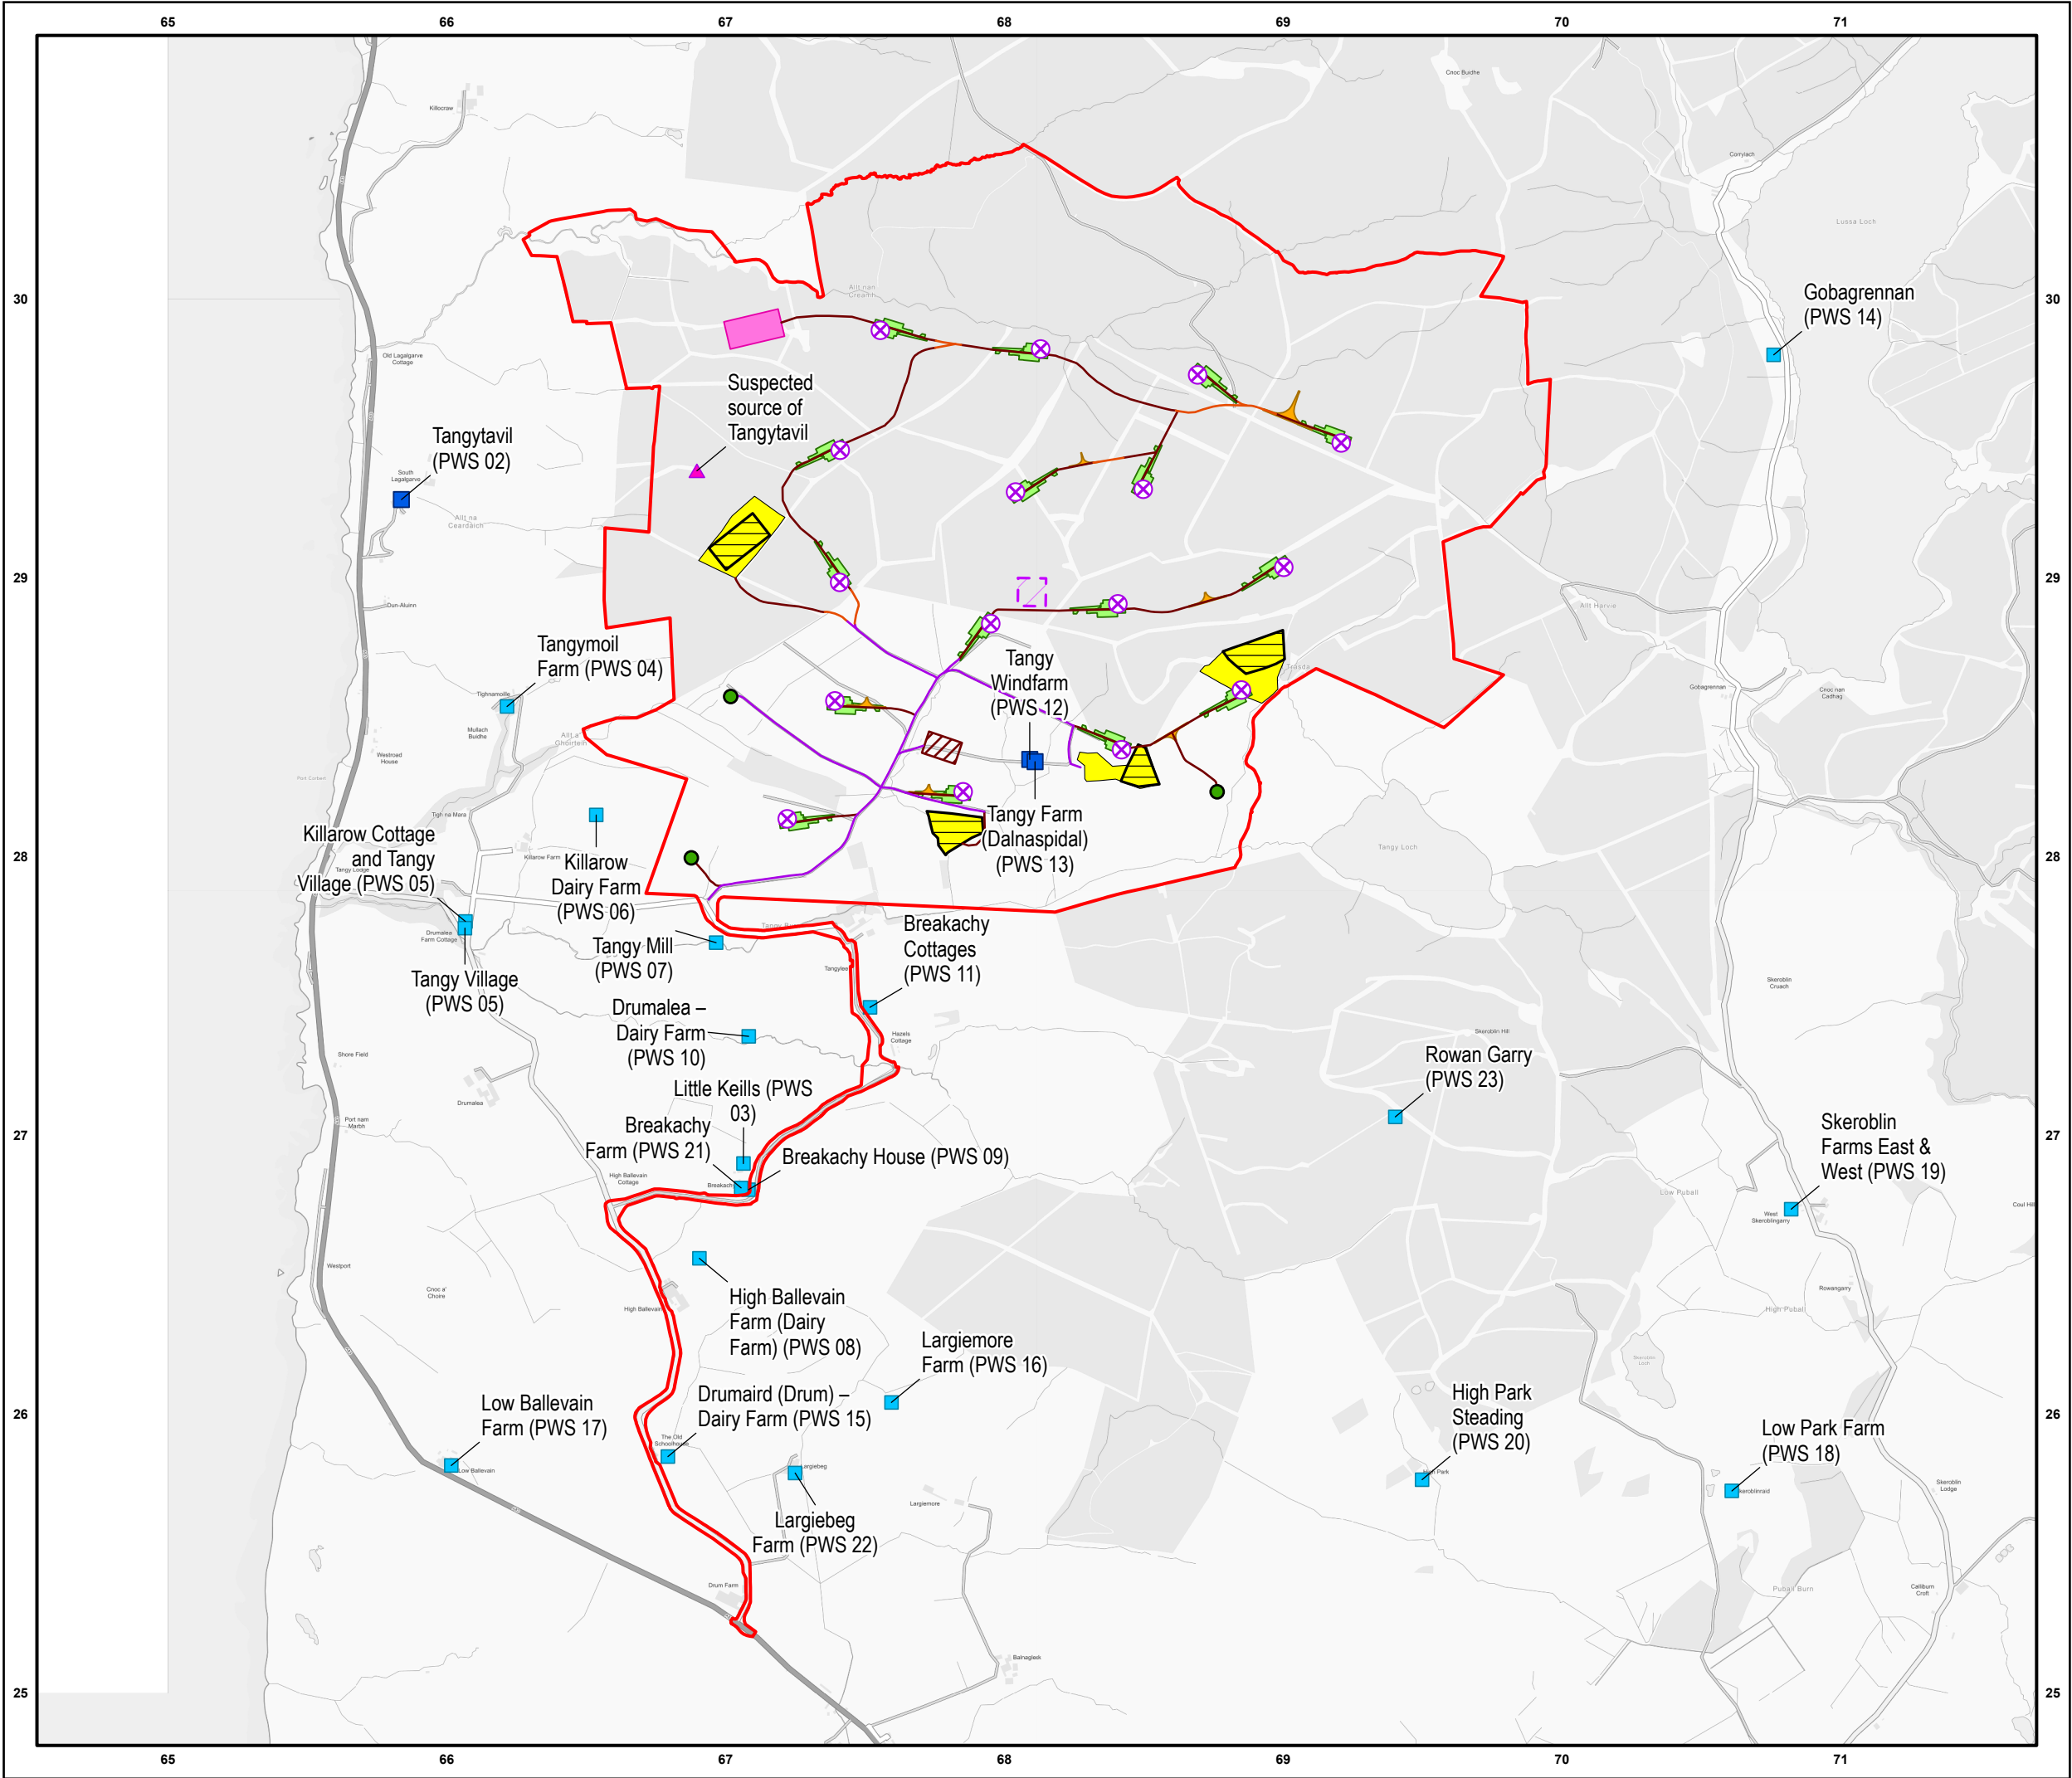

Key

- Site Boundary
- Proposed Turbines
- Proposed Permanent Met Mast
- Access Track - Type:
 - Cut
 - Float
 - Upgrade
- Proposed Laydown Area
- Proposed Constuction Compound
- Borrow Pit Working Area
- Proposed Turning Head
- Proposed Substation Compound
- Proposed Hardstand
- Borrow Pit Search Areas
- Private Water Supplies: Scoping
 - In
 - Out
 - Suspected source of Tangytavil

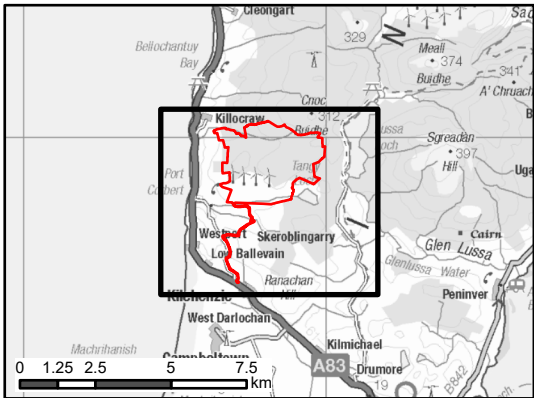

Scale 1:22,500 @ A3

0 125 250 500 750 1,000 m

Figure 9.2

PRIVATE WATER SUPPLIES