


Notes

1. All dimensions are in metres

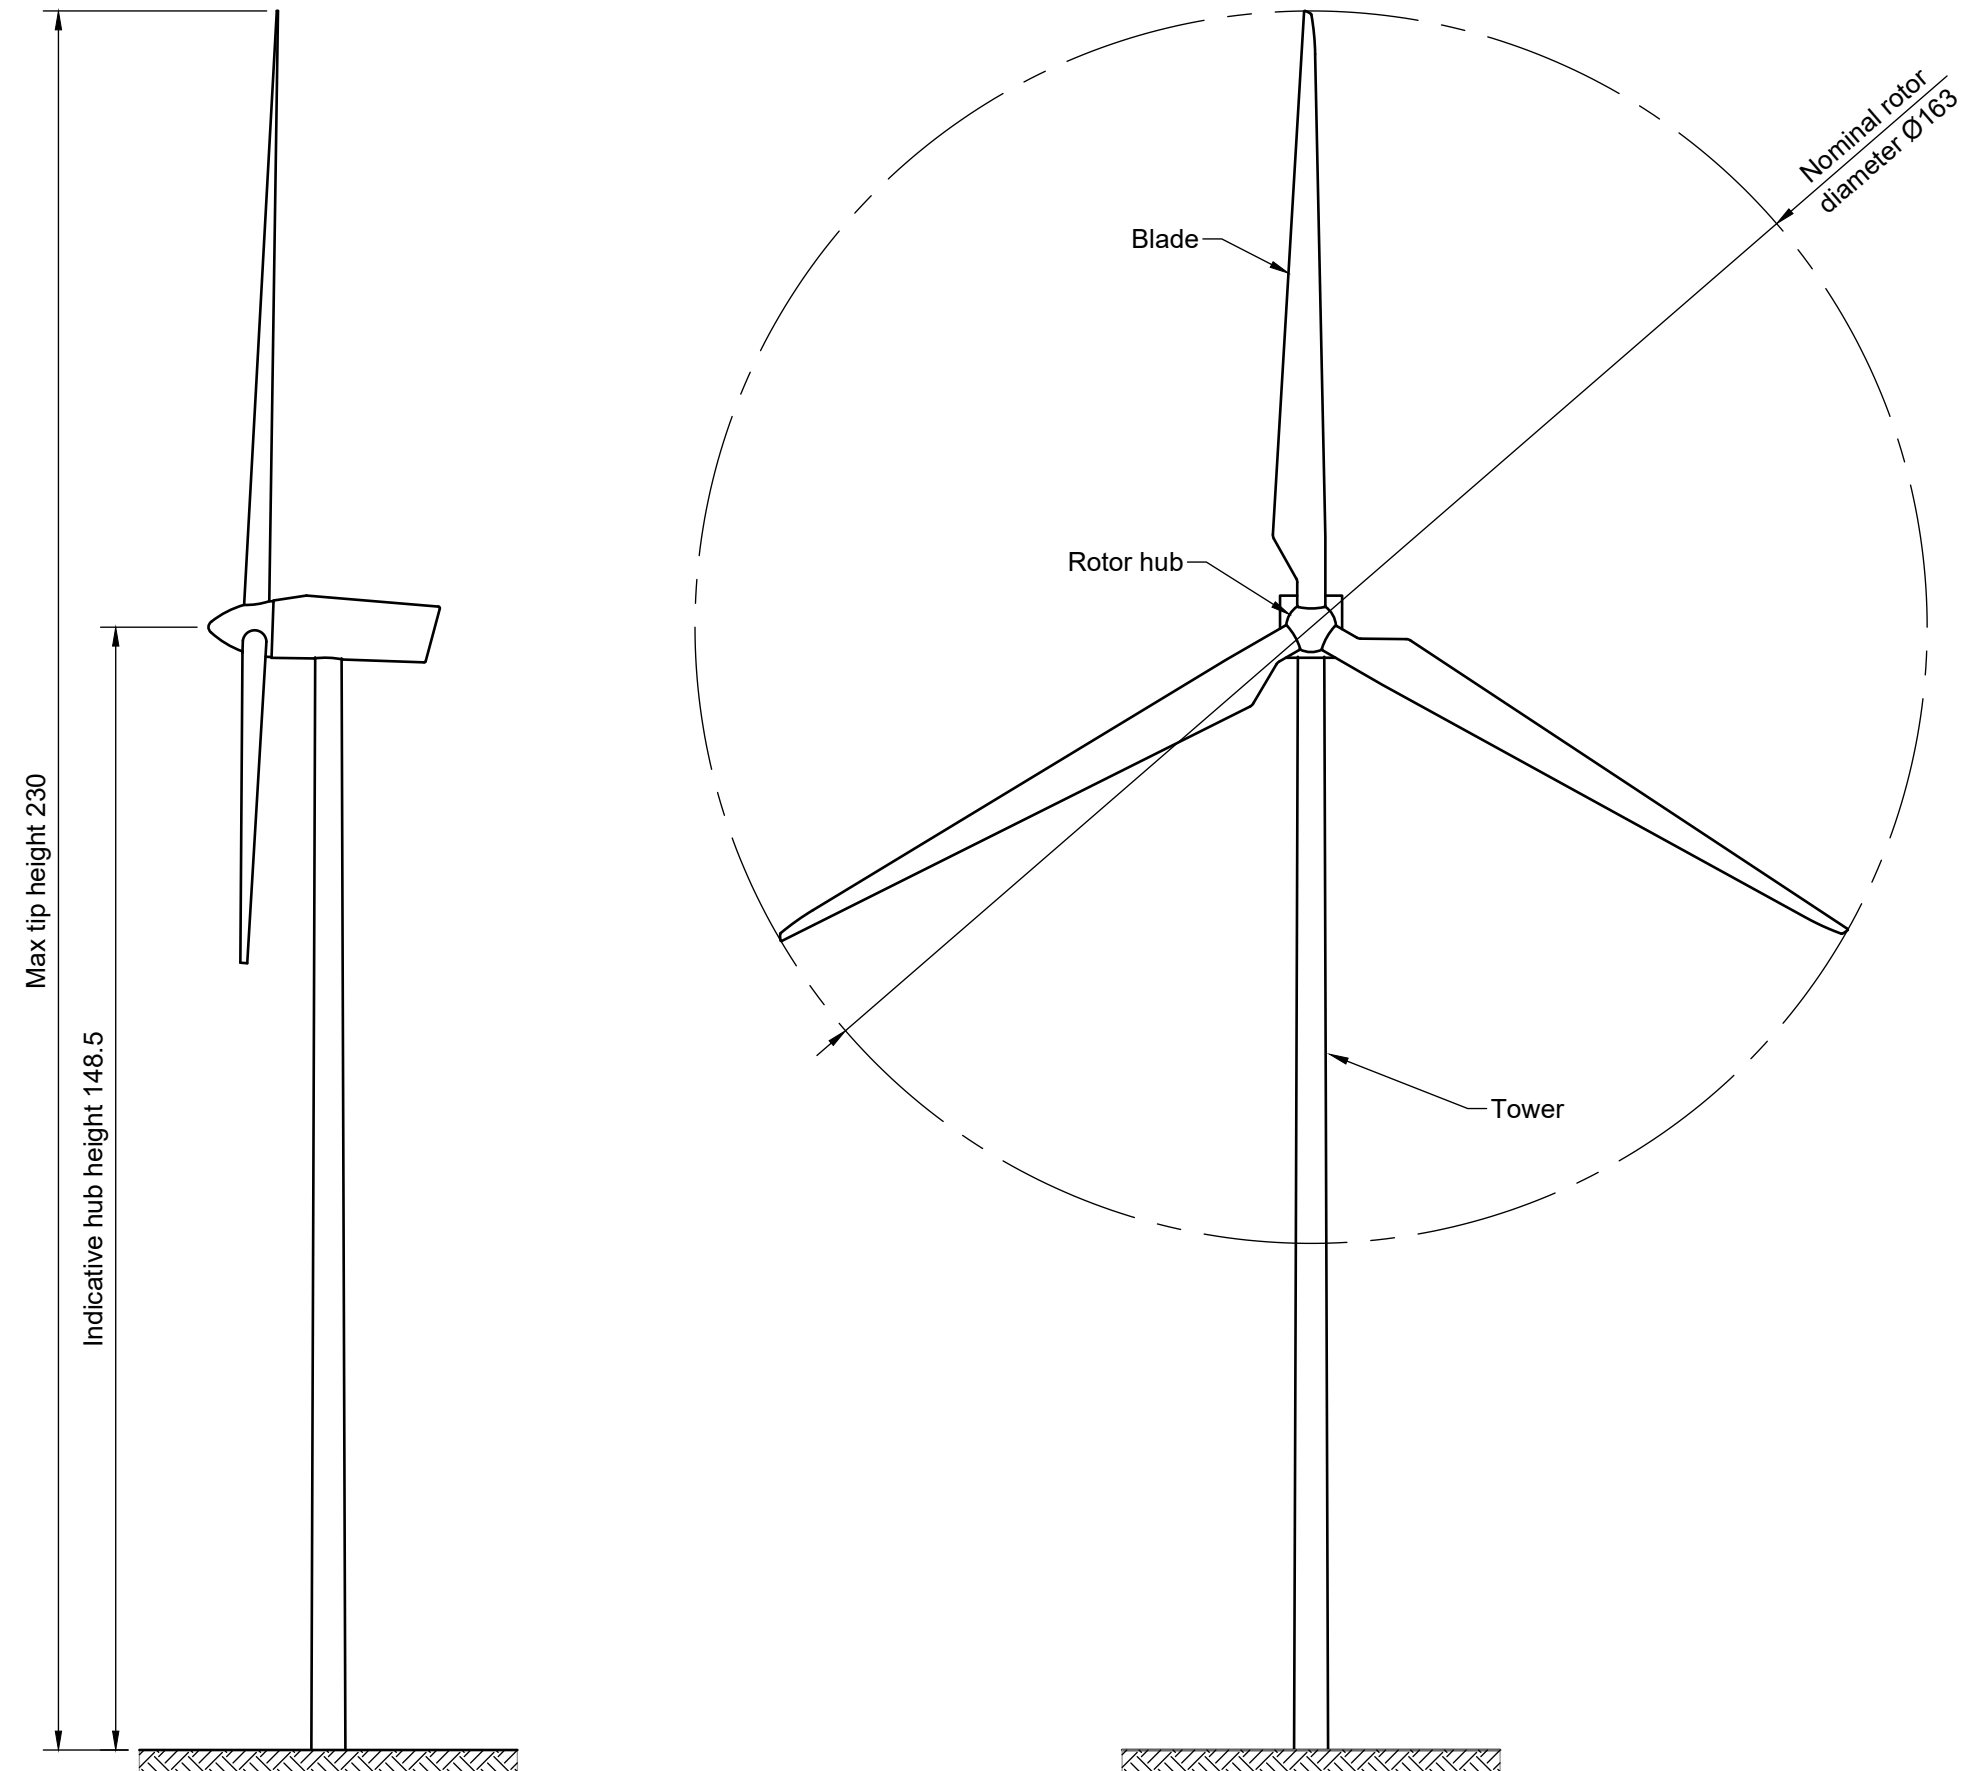

Scale 1:1000 @ A3
0 10 20 30 40 m

Figure 2.2
Typical Turbine Elevation

Bhlaraidh Wind Farm Extension
S36C EIA Report 2025
Proposed Varied Development