


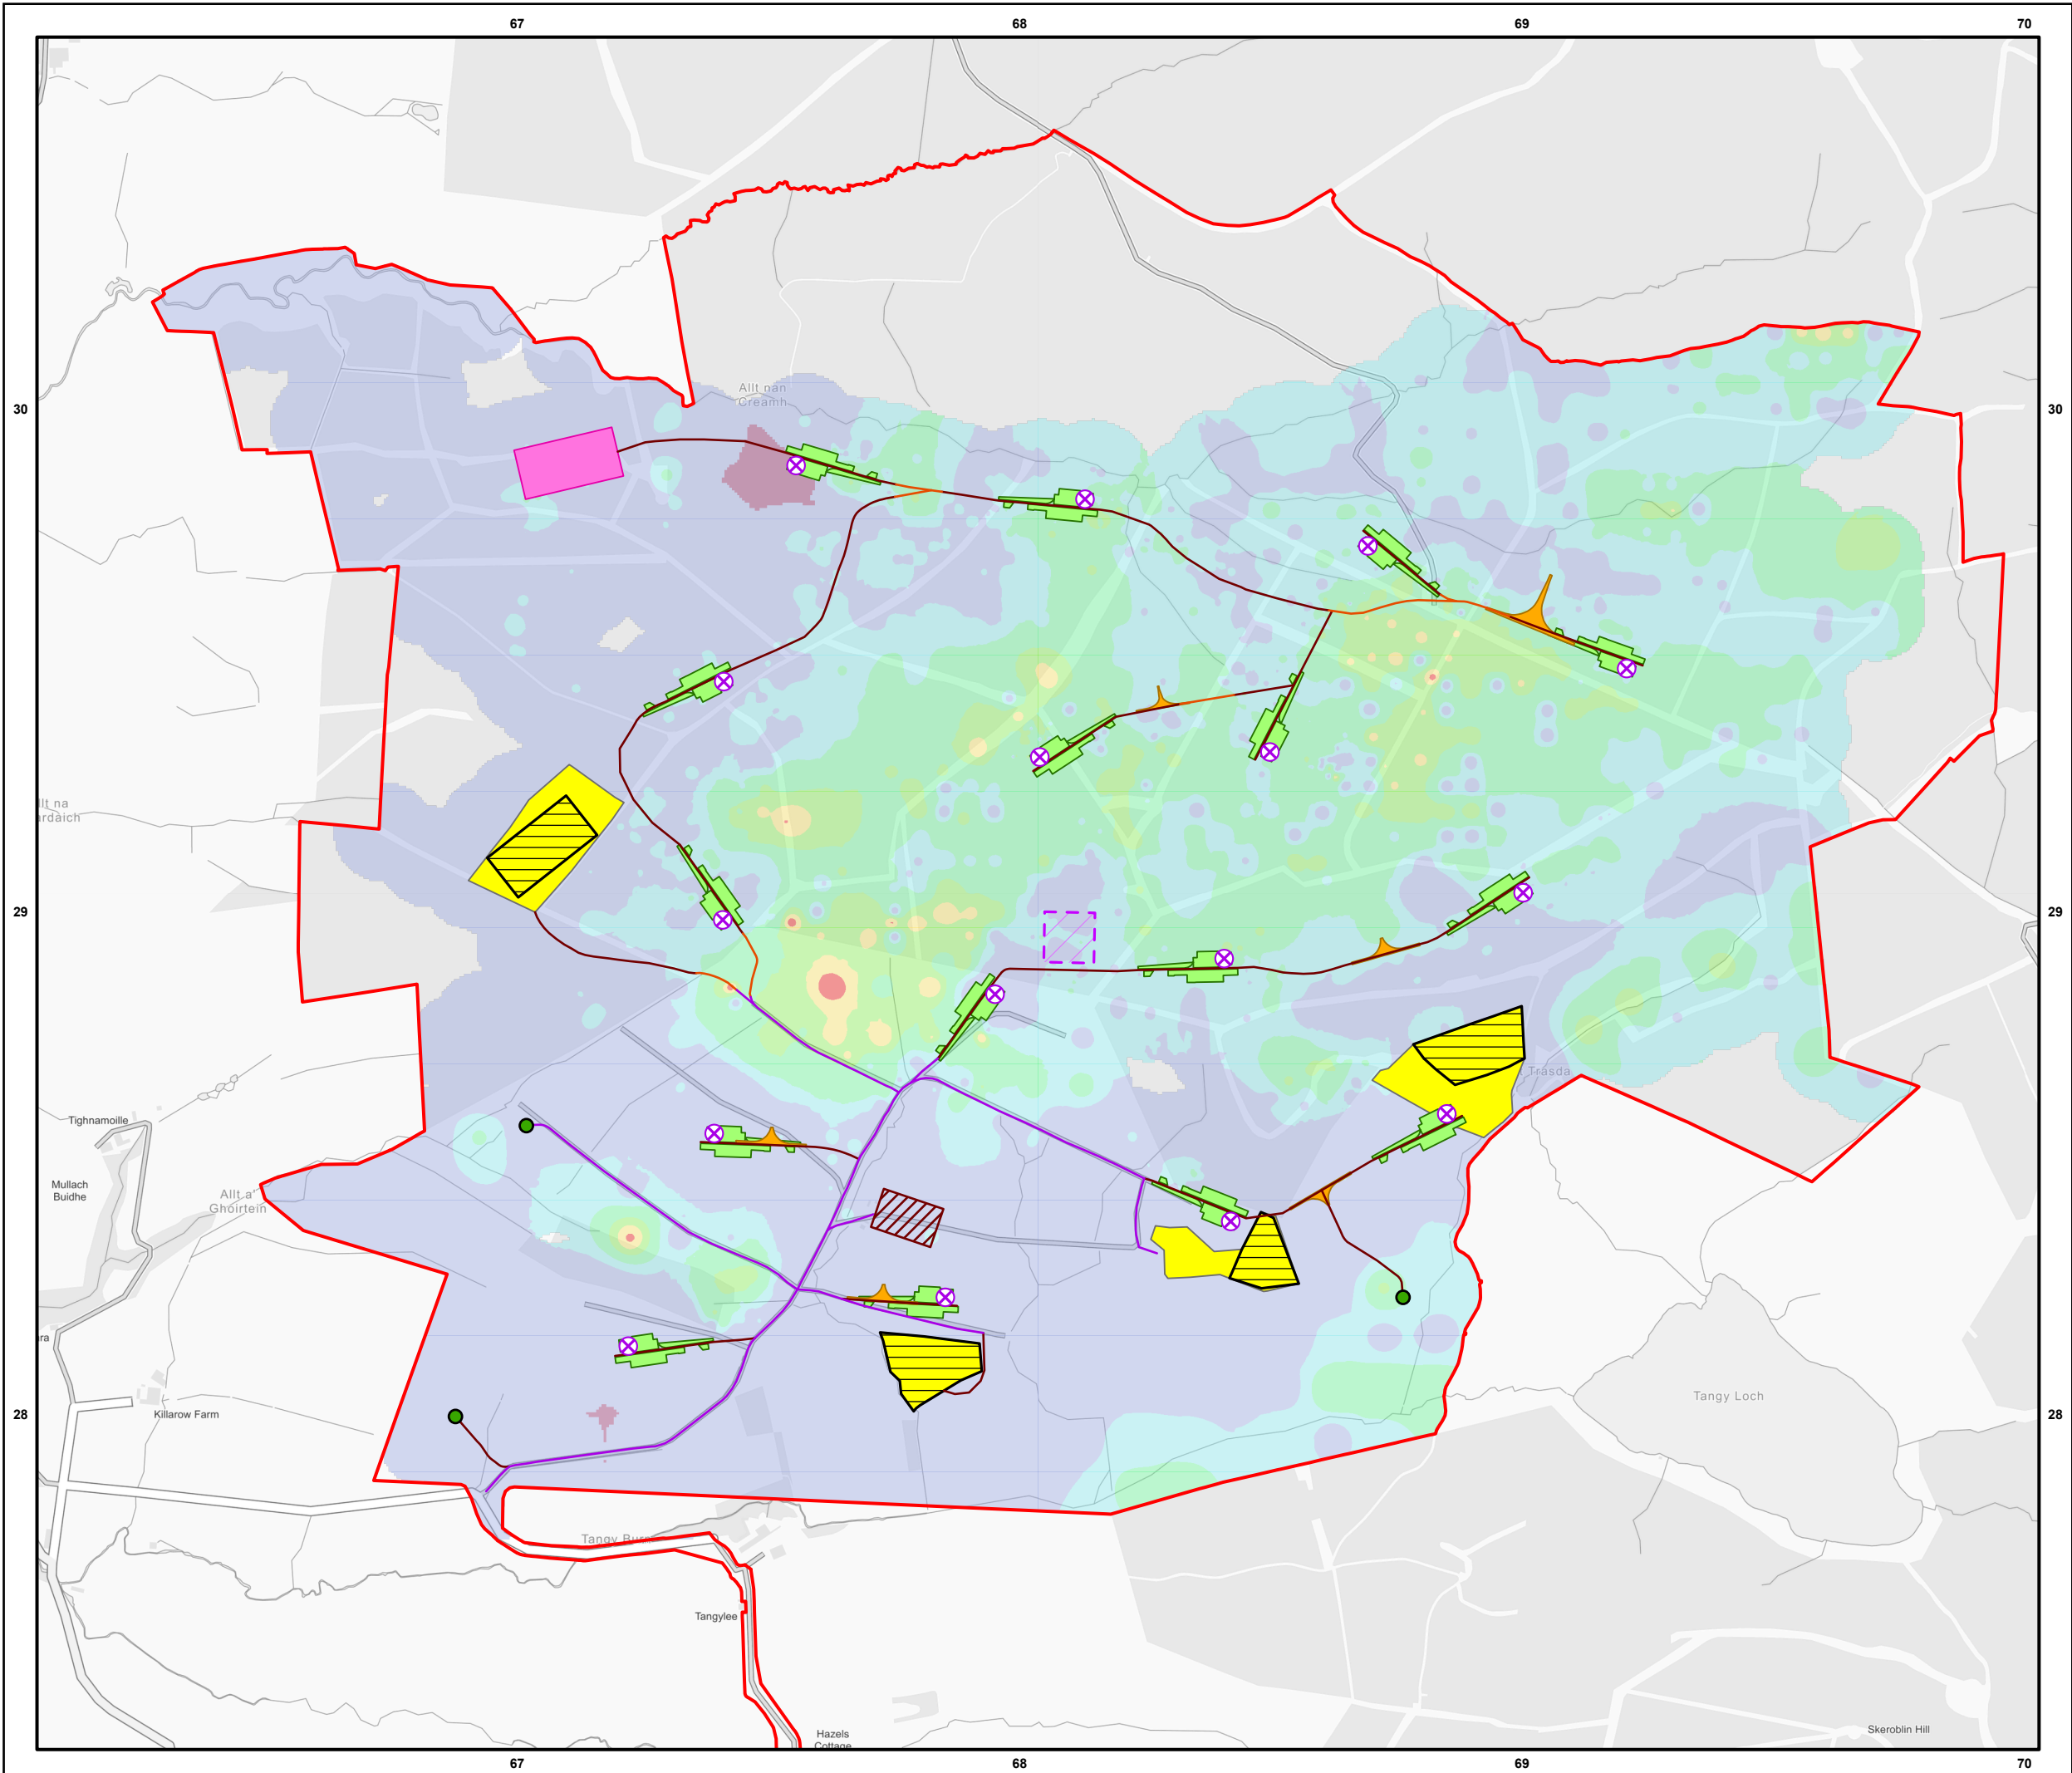

Key

- Site Boundary
- Proposed Turbines
- Proposed Permanent Met Mast

Access Track - Type:

- Cut
- Float
- Upgrade

- Proposed Laydown Area
- Proposed Constuction Compound
- Borrow Pit Working Area
- Proposed Turning Head
- Proposed Substation Compound
- Proposed Hardstand
- Borrow Pit Search Areas

Peat Depth Interpolation (m)

- 0
- 0.01 - 0.50
- 0.51 - 1.00
- 1.01 - 2.00
- 2.01 - 3.00
- 3.01 - 4.00
- 4.01+

Scale 1:12,500 @ A3

0 50 100 200 300 400 m

N

Figure 8.6

PEAT DEPTH INTERPOLATION