


Notes

1. All dimensions are in metres (m) unless stated otherwise.
2. Layout is indicative only.
3. The hardstanding arrangement shown is based on one possible candidate turbine. Hardstand configurations may vary depending on supplier specifications.
4. Area calculations do not include any earthworks required.

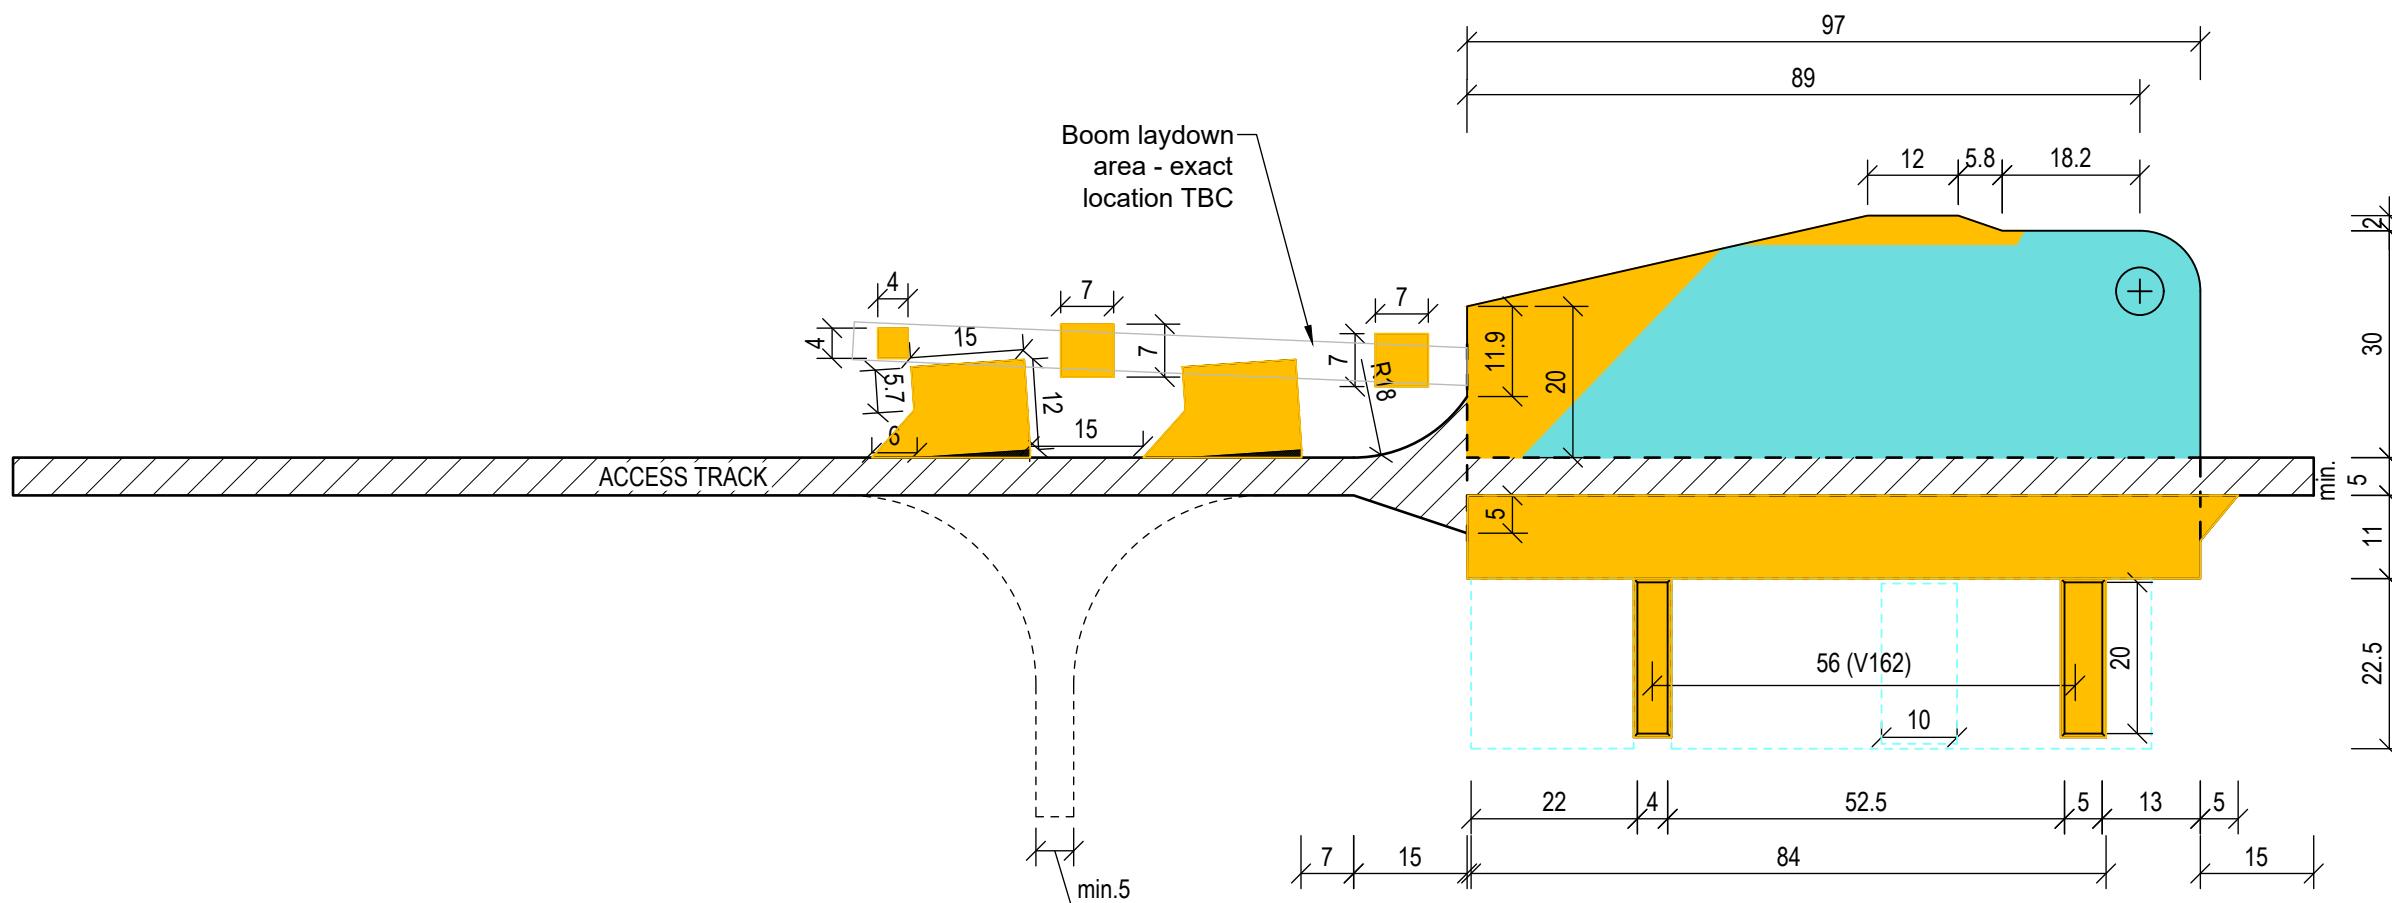

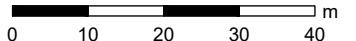
Scale 1:1000 @ A3


Figure 2.4
Typical Crane Hardstanding

Bhlaraidh Wind Farm Extension
S36C EIA Report 2025
Proposed Varied Development