


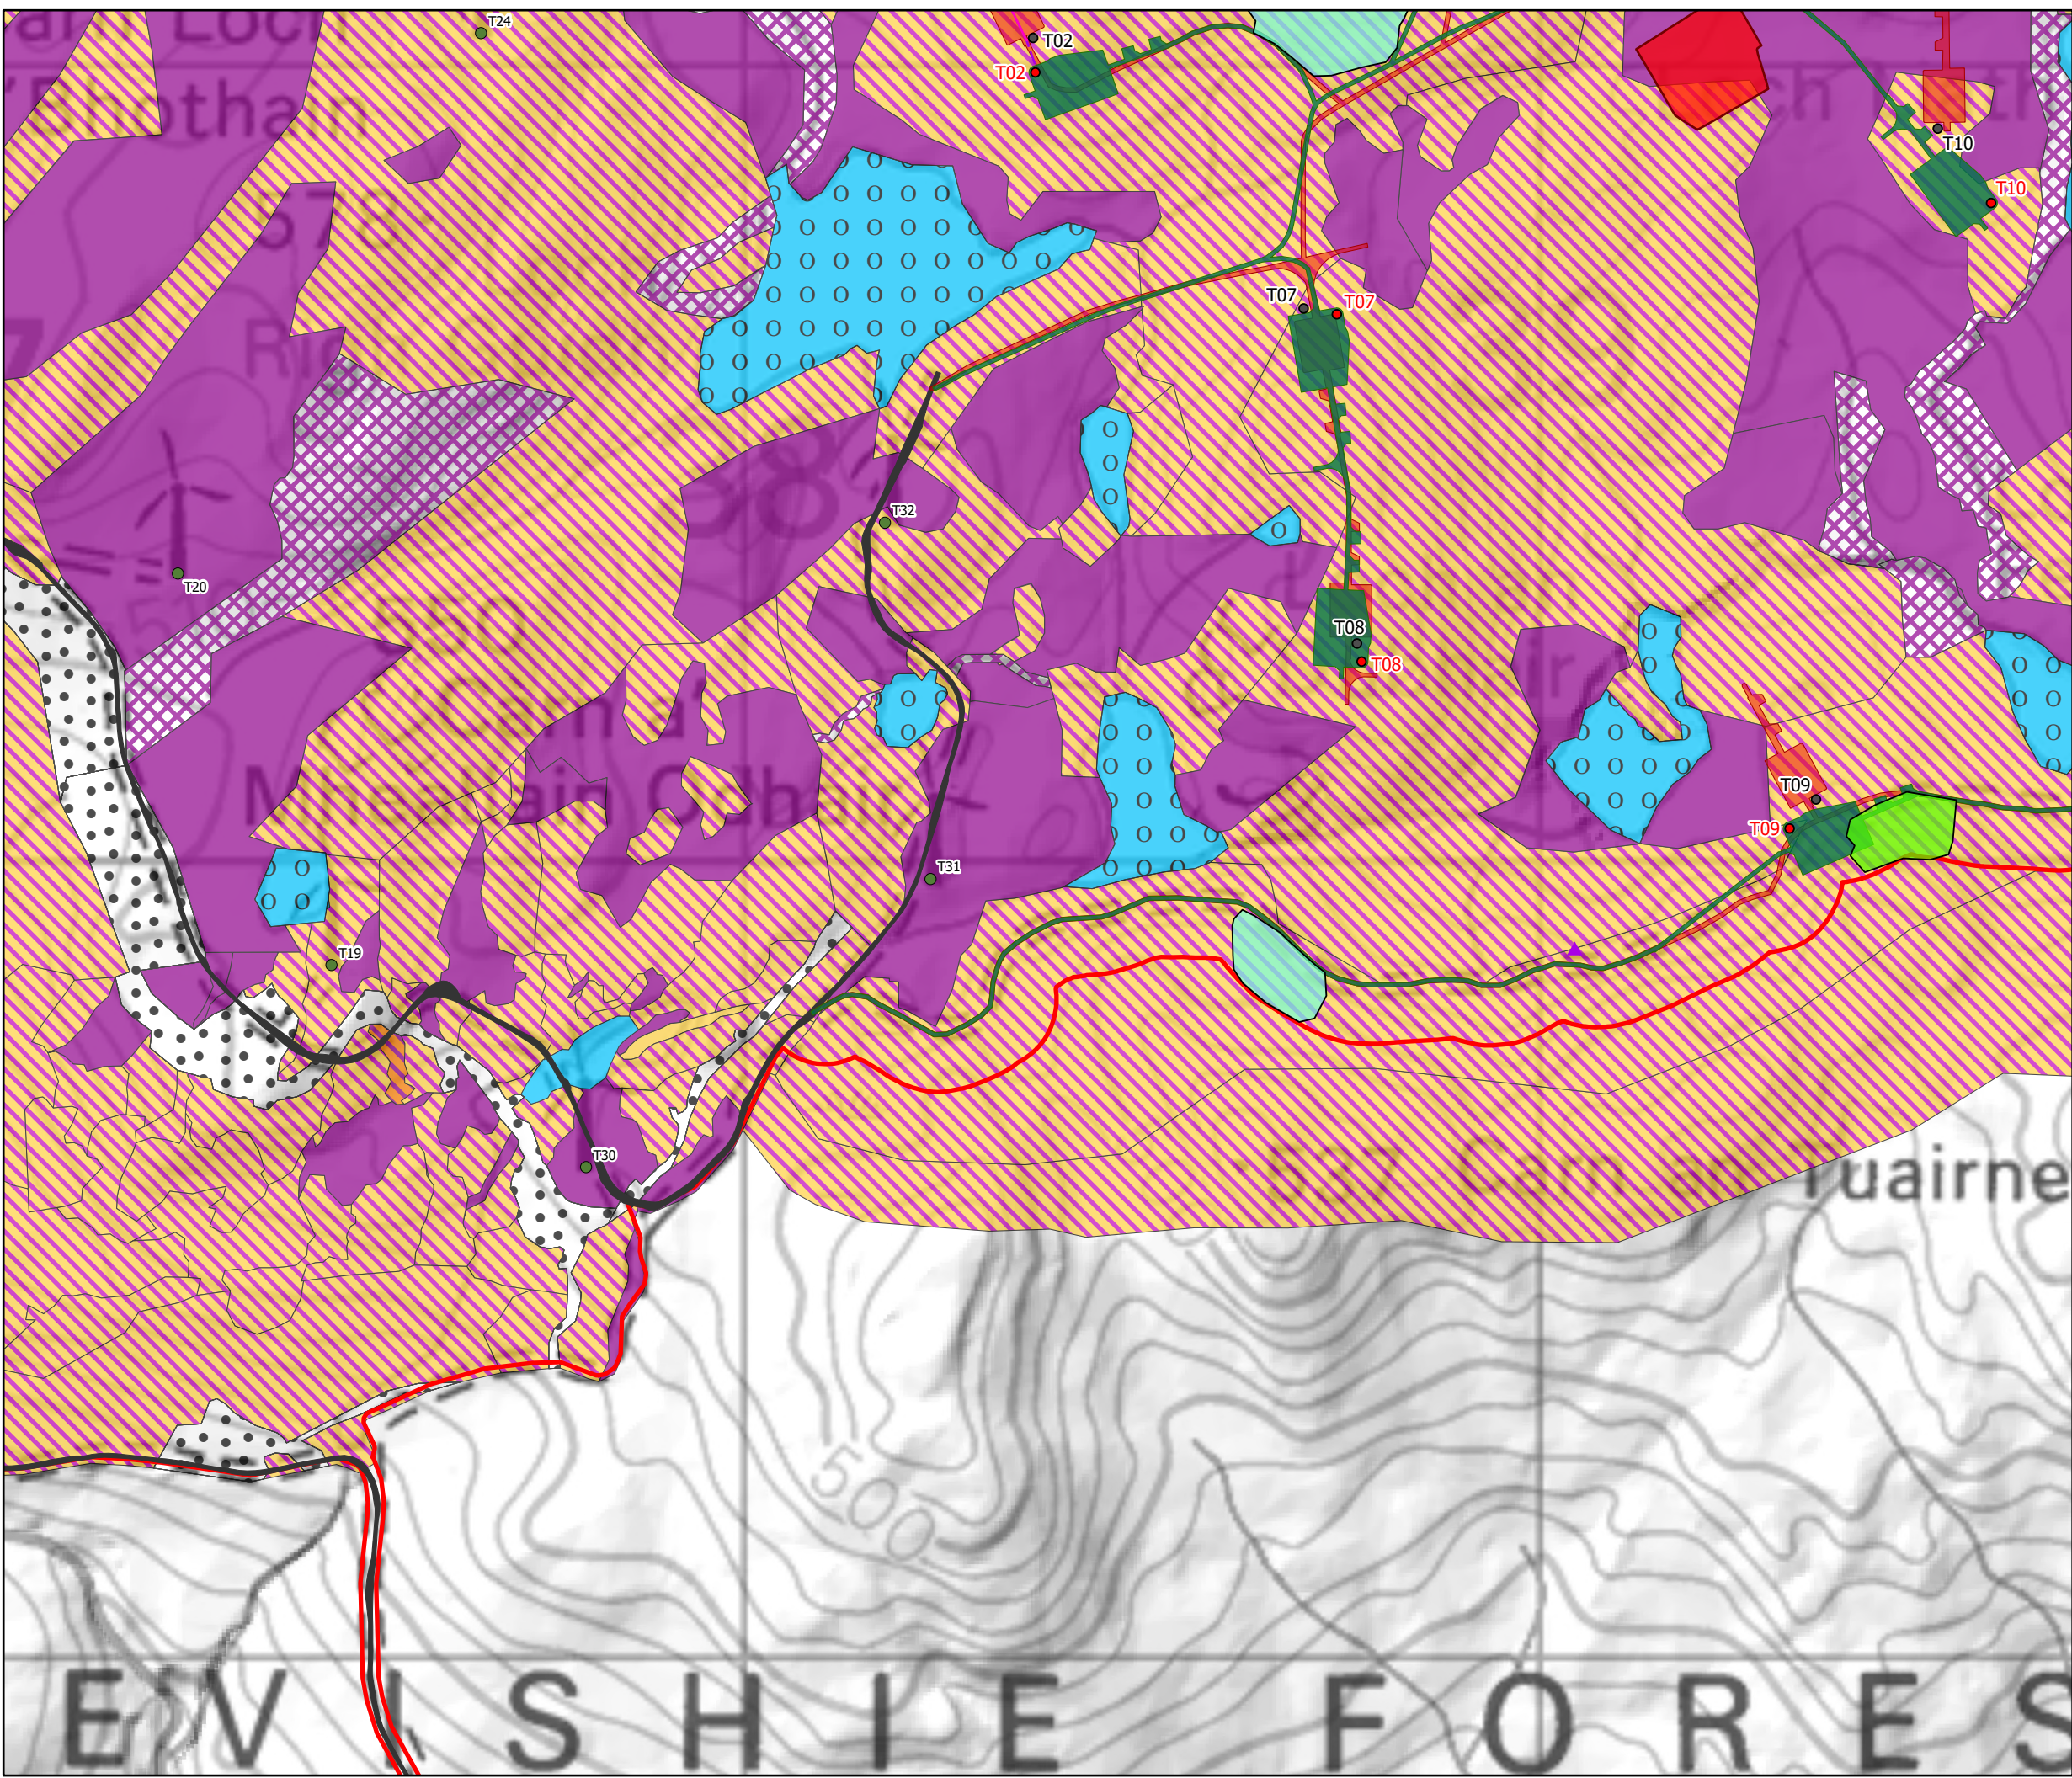

Key

- Site Boundary
- Proposed Varied Turbine Location
- Consented Turbine Location
- Operational Bhlaraidh Wind Farm Turbines
- LiDAR Location (No Change)
- Consented Indicative Cross Country Cable Route
- Proposed Varied Indicative Cross Country Cable Route Alignment
- Proposed Varied Layout
- Consented Layout
- Consented Batching Plant Search Area
- Consented Borrow Pit Search Area
- Consented Hydro Borrow Pits Search Area
- Enabling Works Borrow Pit (Worked and Reinstated)
- Consented Borrow Pit Excluded From Proposed Varied Development
- Substation Platform (Enabling Works Already Constructed)
- Access Route Via Existing Wind Farm Track

Phase 1 Habitat Type

- B5 Marshy Grassland
- D1.1 Dry Dwarf Shrub Heath
- D2 Wet Dwarf Shrub Heath
- E1.6.1 Blanket Bog
- E1.7 Wet Modified Bog
- G1 Standing Water
- G1.3 Standing Water- Oligotrophic
- J4 Bare/Disturbed Ground

Scale 1:8,000 @ A3

0 200 400 m

N

Figure 5.2.5
Phase 1 Habitats

Bhlaraidh Wind Farm Extension
S36C EIA Report 2025
Proposed Varied Development