



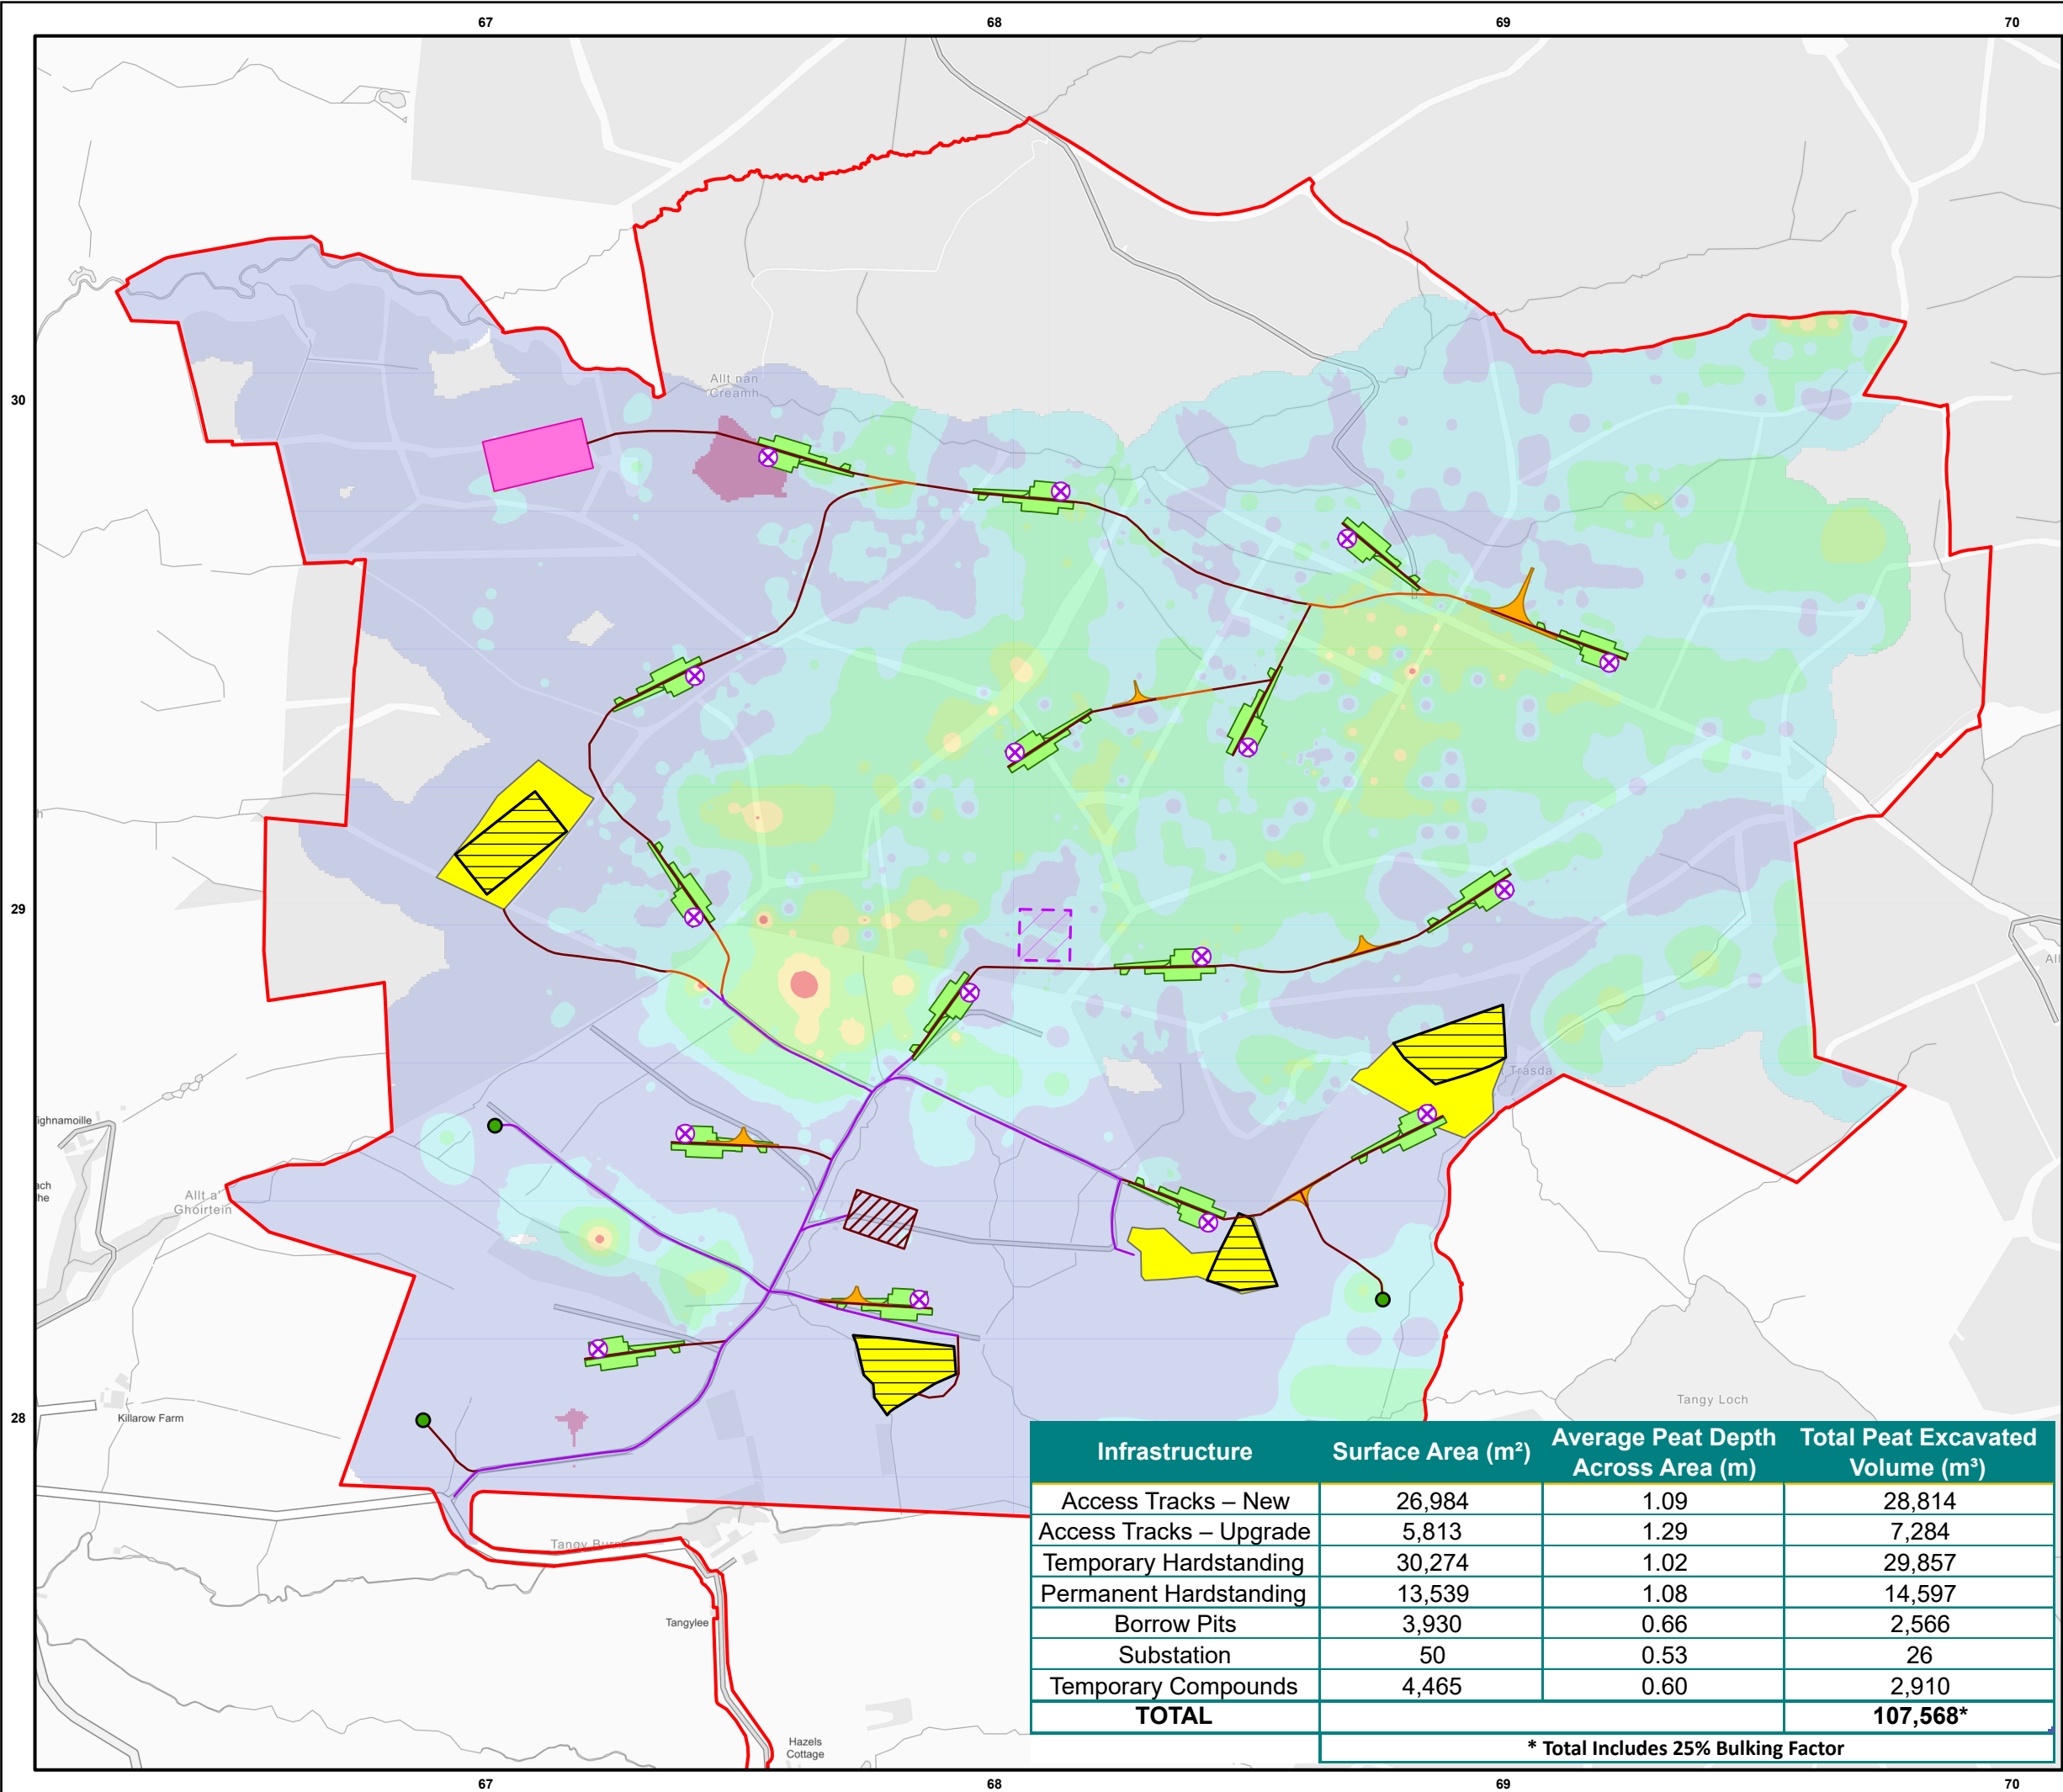

- Key**
- Site Boundary
 - Proposed Turbines
 - Proposed Permanent Met Mast
- Access Track - Type:
- Cut
 - Float
 - Upgrade
- Proposed Laydown Area
 - Proposed Constuction Compound
 - Borrow Pit Working Area
 - Proposed Turning Head
 - Proposed Substation Compound
 - Proposed Hardstand
 - Borrow Pit Search Areas
- Peat Depth Interpolation (m)
- 0
 - 0.01 - 0.50
 - 0.51 - 1.00
 - 1.01 - 2.00
 - 2.01 - 3.00
 - 3.01 - 4.00
 - 4.01+

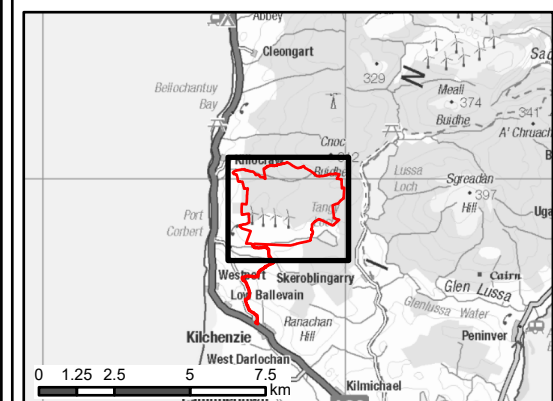

Scale 1:12,500 @ A3

0 50 100 200 300 400 m

Figure TA8.1.1

PEAT EXCAVATION