

**Key**


- Site Boundary
- Turbine
- ◆ LiDAR
- Floated Track
- Founded/Cut Track
- Hardstanding
- Borrow Pit
- Temporary Construction Compound, Security, Storage And Batching Plant
- Substation, Welfare Facility And Store

Scale 1:20,000 @ A3

N

**Figure 2.1a**  
**The Revised Layout**


**Achany Extension Wind Farm**  
**Additional Information**

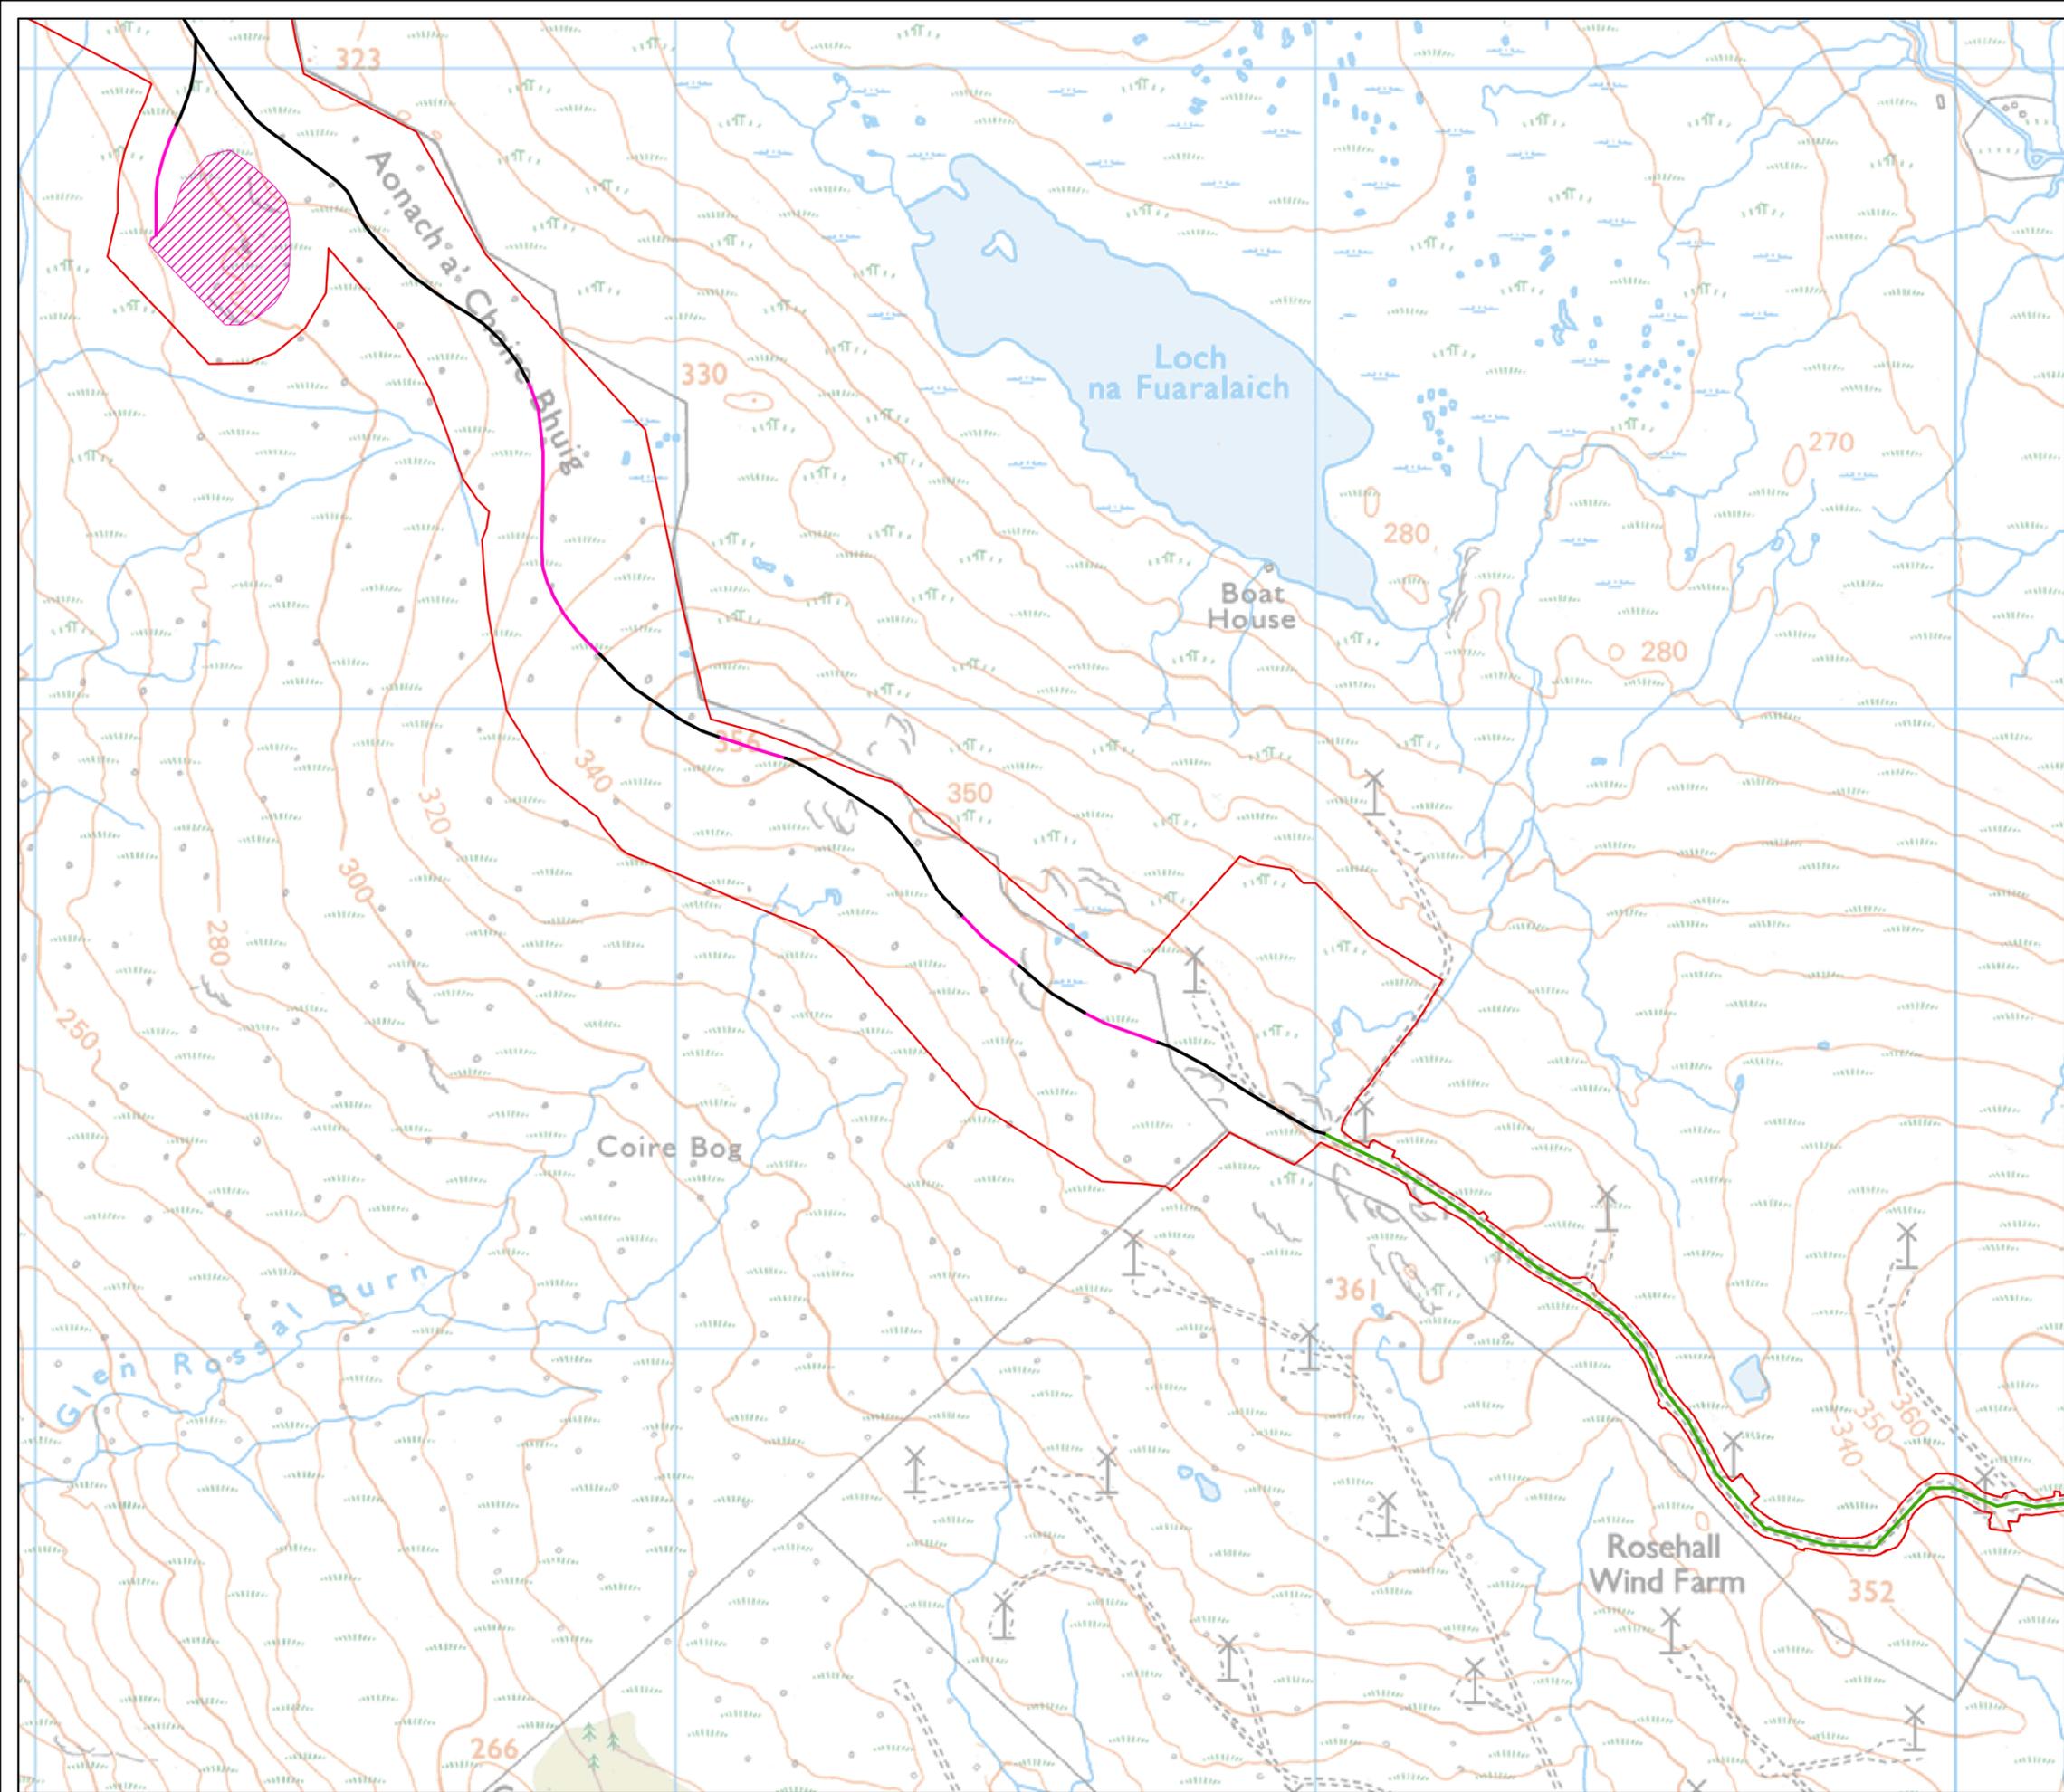

**Key**


- Site Boundary
- Floated Track
- Founded/Cut Track
- Existing Track To Be Upgraded
- Borrow Pit

Scale 1:10,000 @ A3

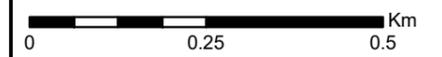

**Figure 2.1b**  
The Revised Layout

**Achany Extension Wind Farm**  
Additional Information

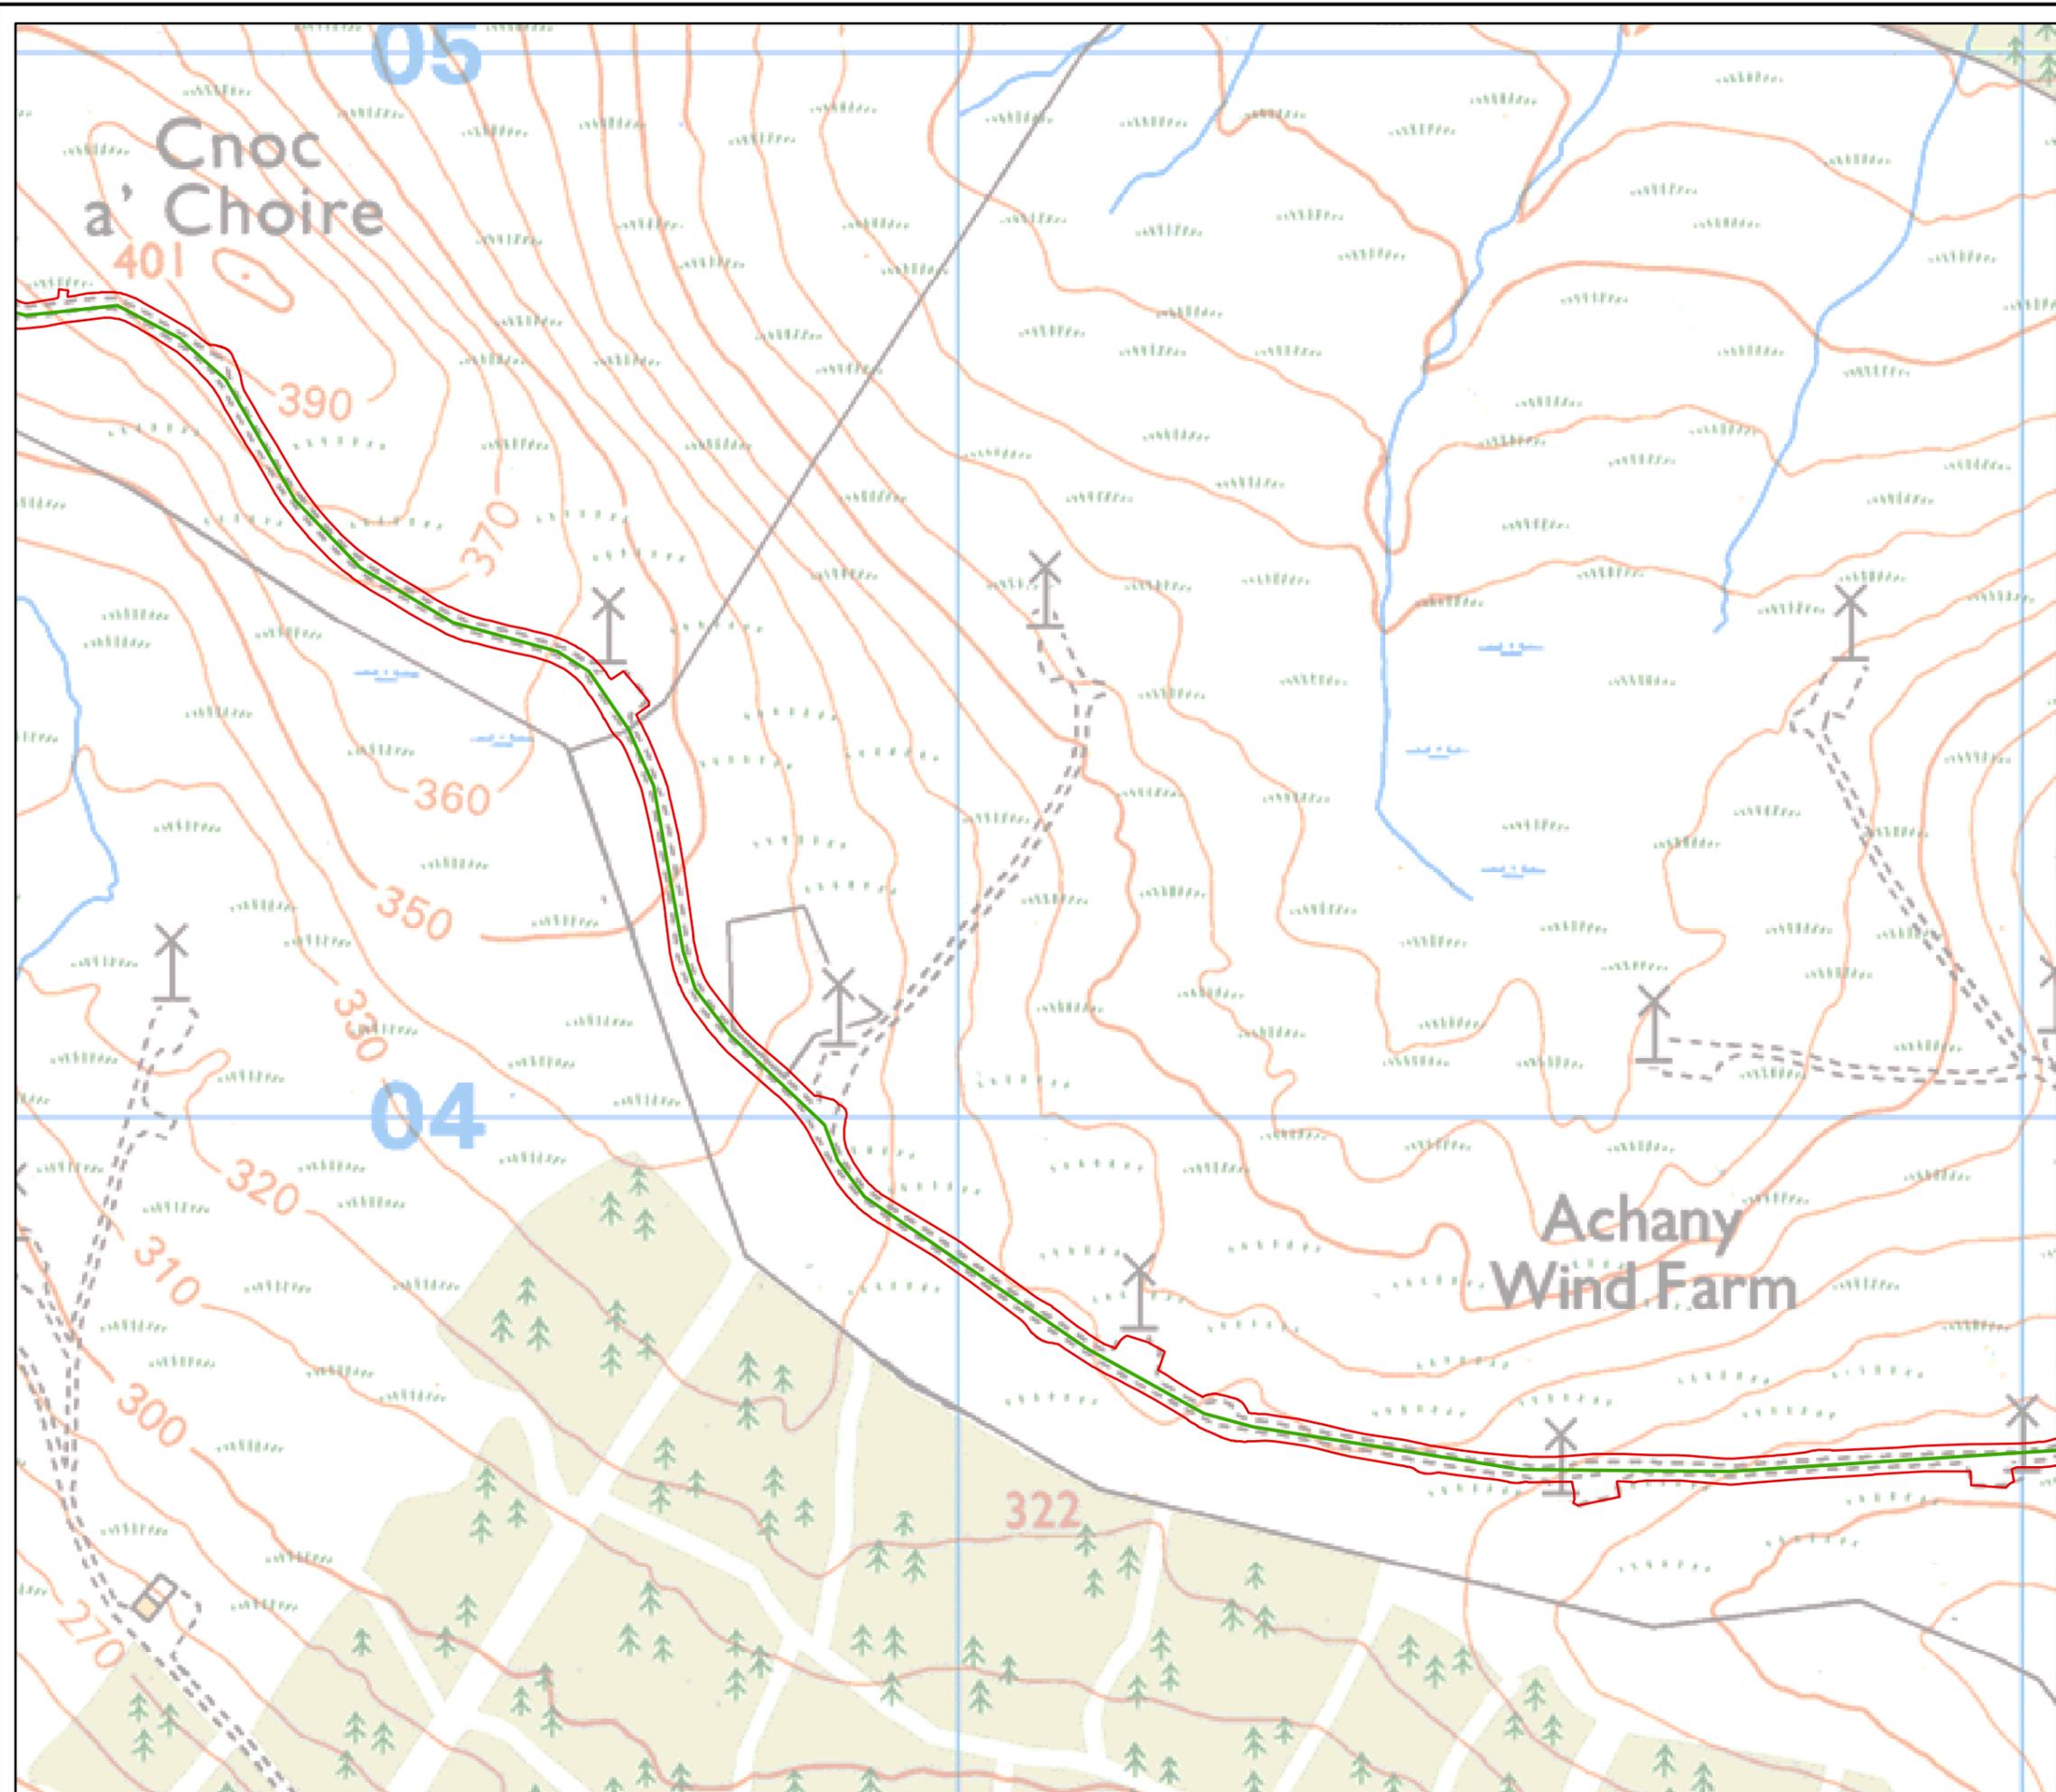

**Key**


- Site Boundary
- Existing Track To Be Upgraded

Scale 1:6,000 @ A3  
0 0.15 0.3 Km



**Figure 2.1c**  
**The Revised Layout**

**Achany Extension Wind Farm**  
**Additional Information**

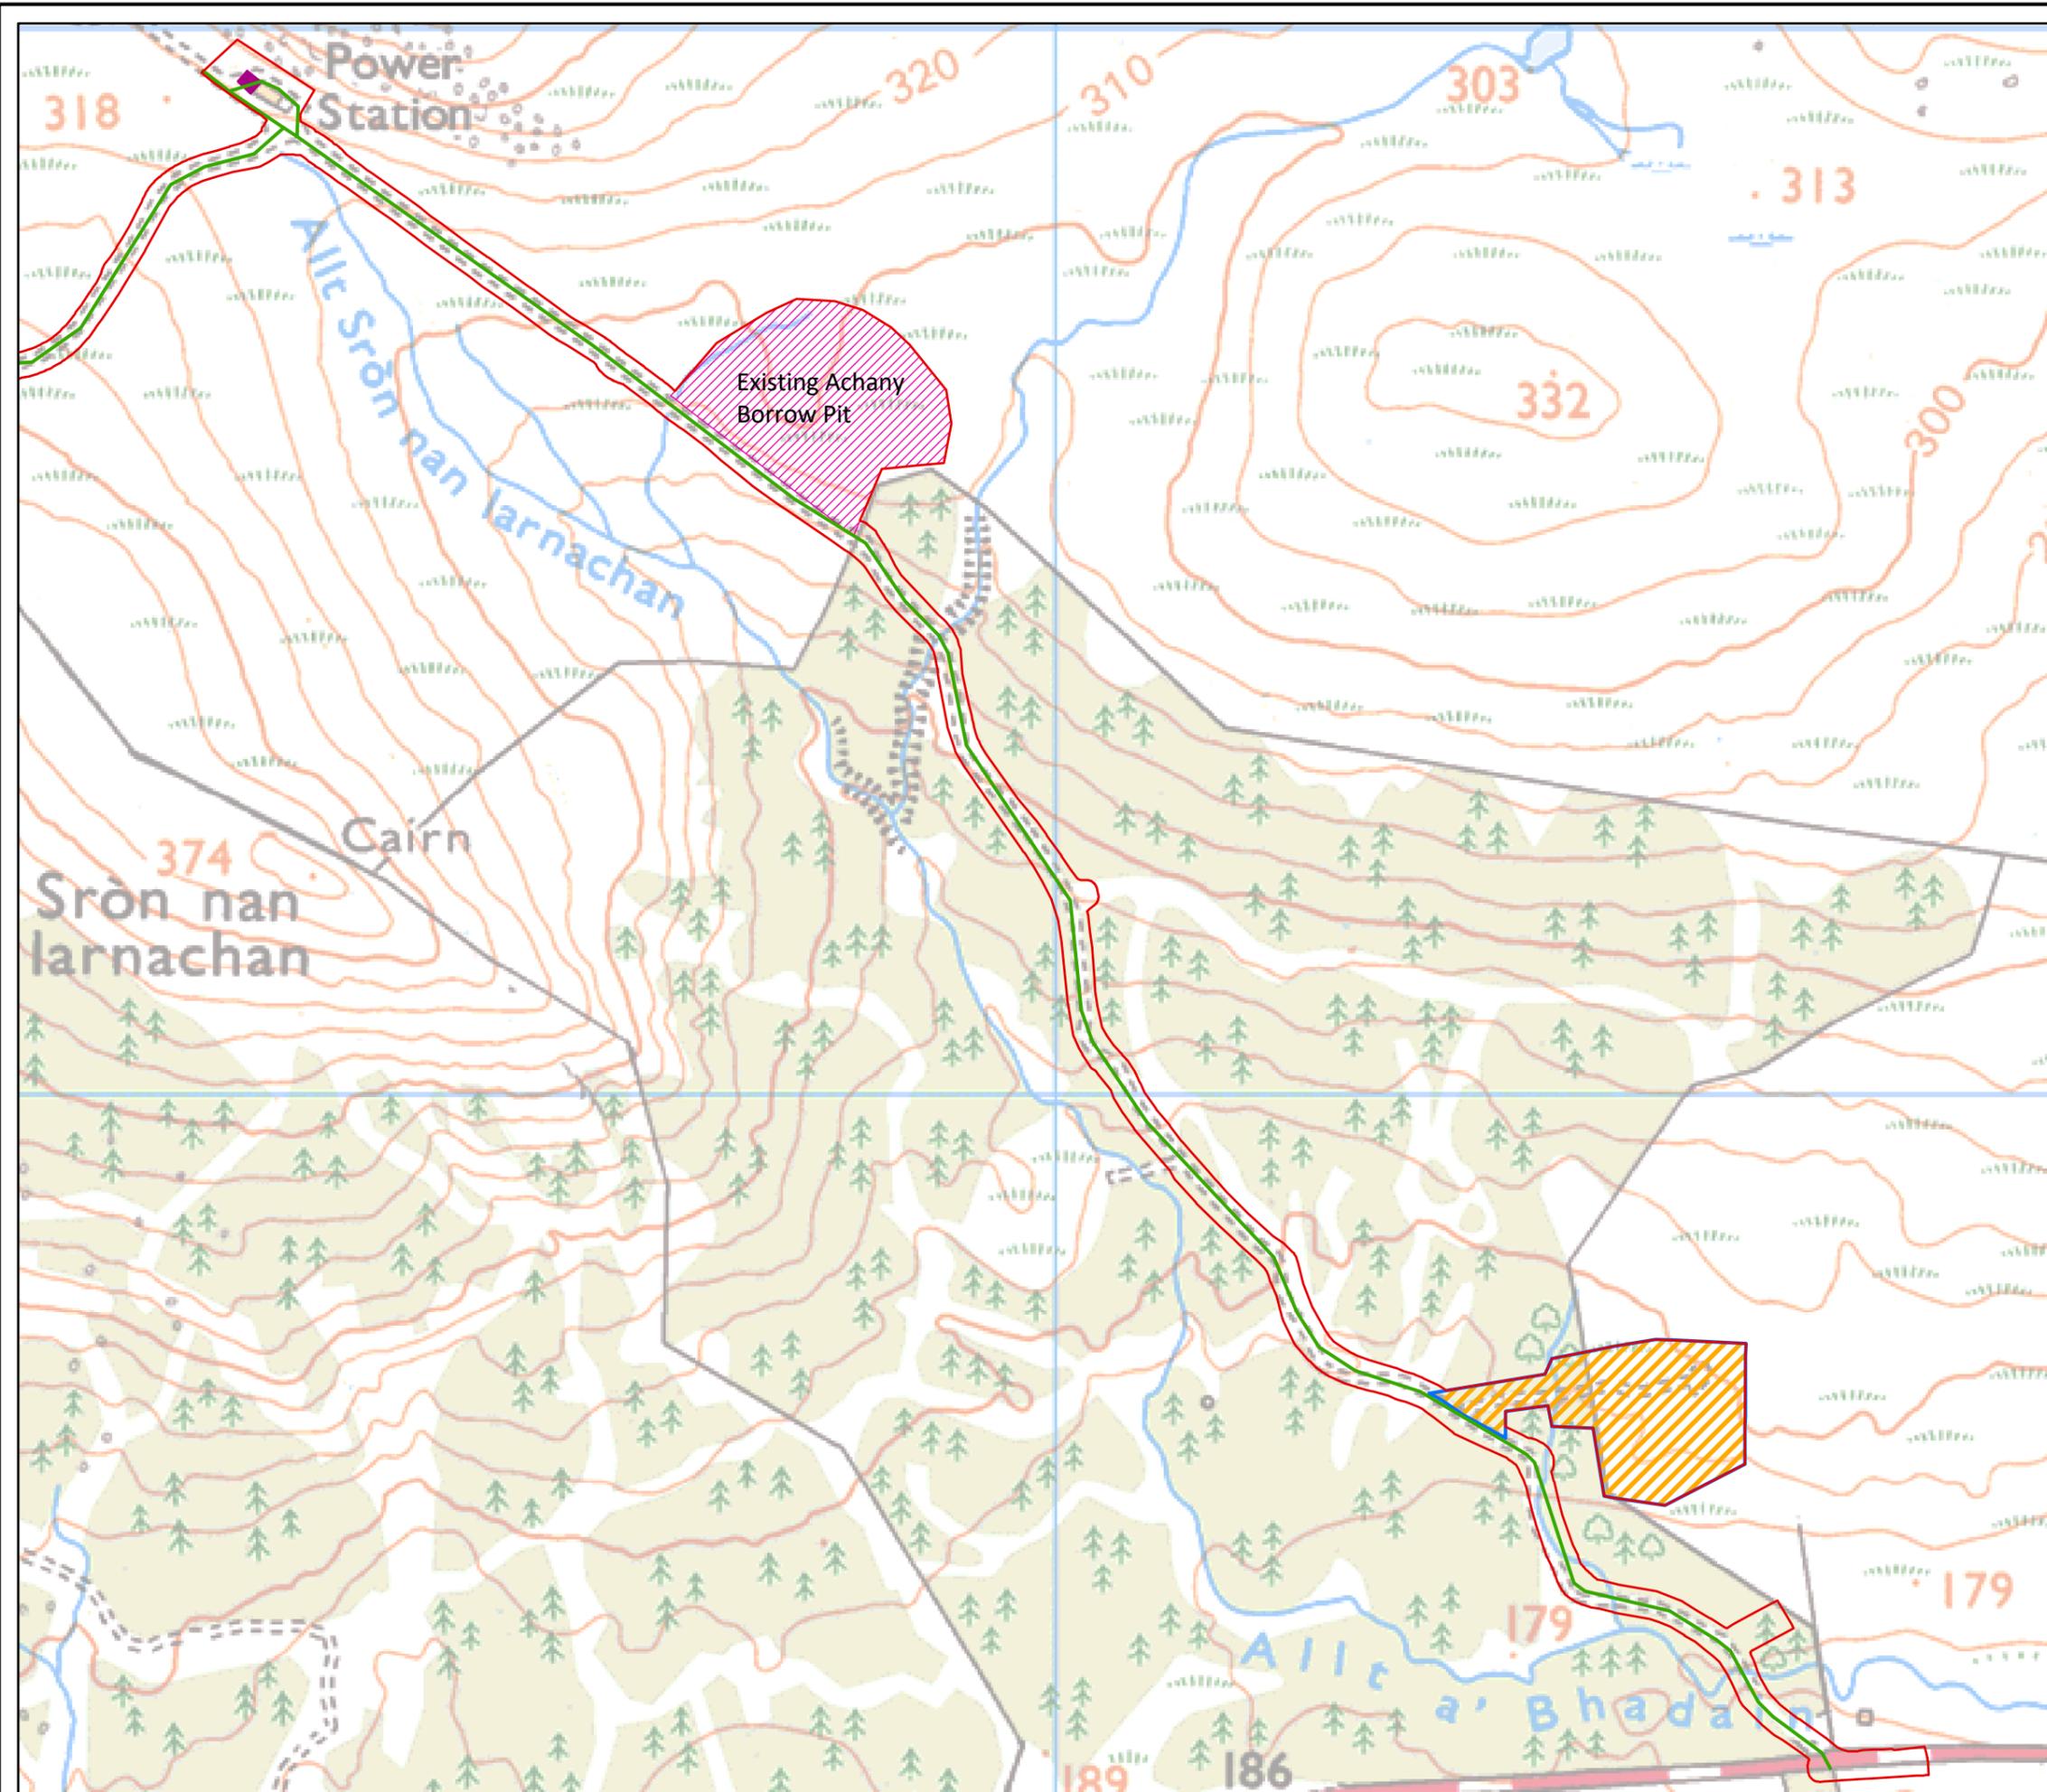

**Key**

- Site Boundary
- Existing Track To Be Upgraded
- Borrow Pit
- Extension To Existing Operations Building
- Temporary Construction Compound, Security And Storage

Scale 1:6,000 @ A3

**Figure 2.1d**  
The Revised Layout

**Achany Extension Wind Farm**  
Additional Information