


W:\8591SEC - SSE, Strathly South, Yellow Bog Track Assessment\Technical\Graphics\GIS\MXDs\Figures\2019\108 Track Assessment\8591sec_fig2a - Drone Survey Imagery_Overview.mxd

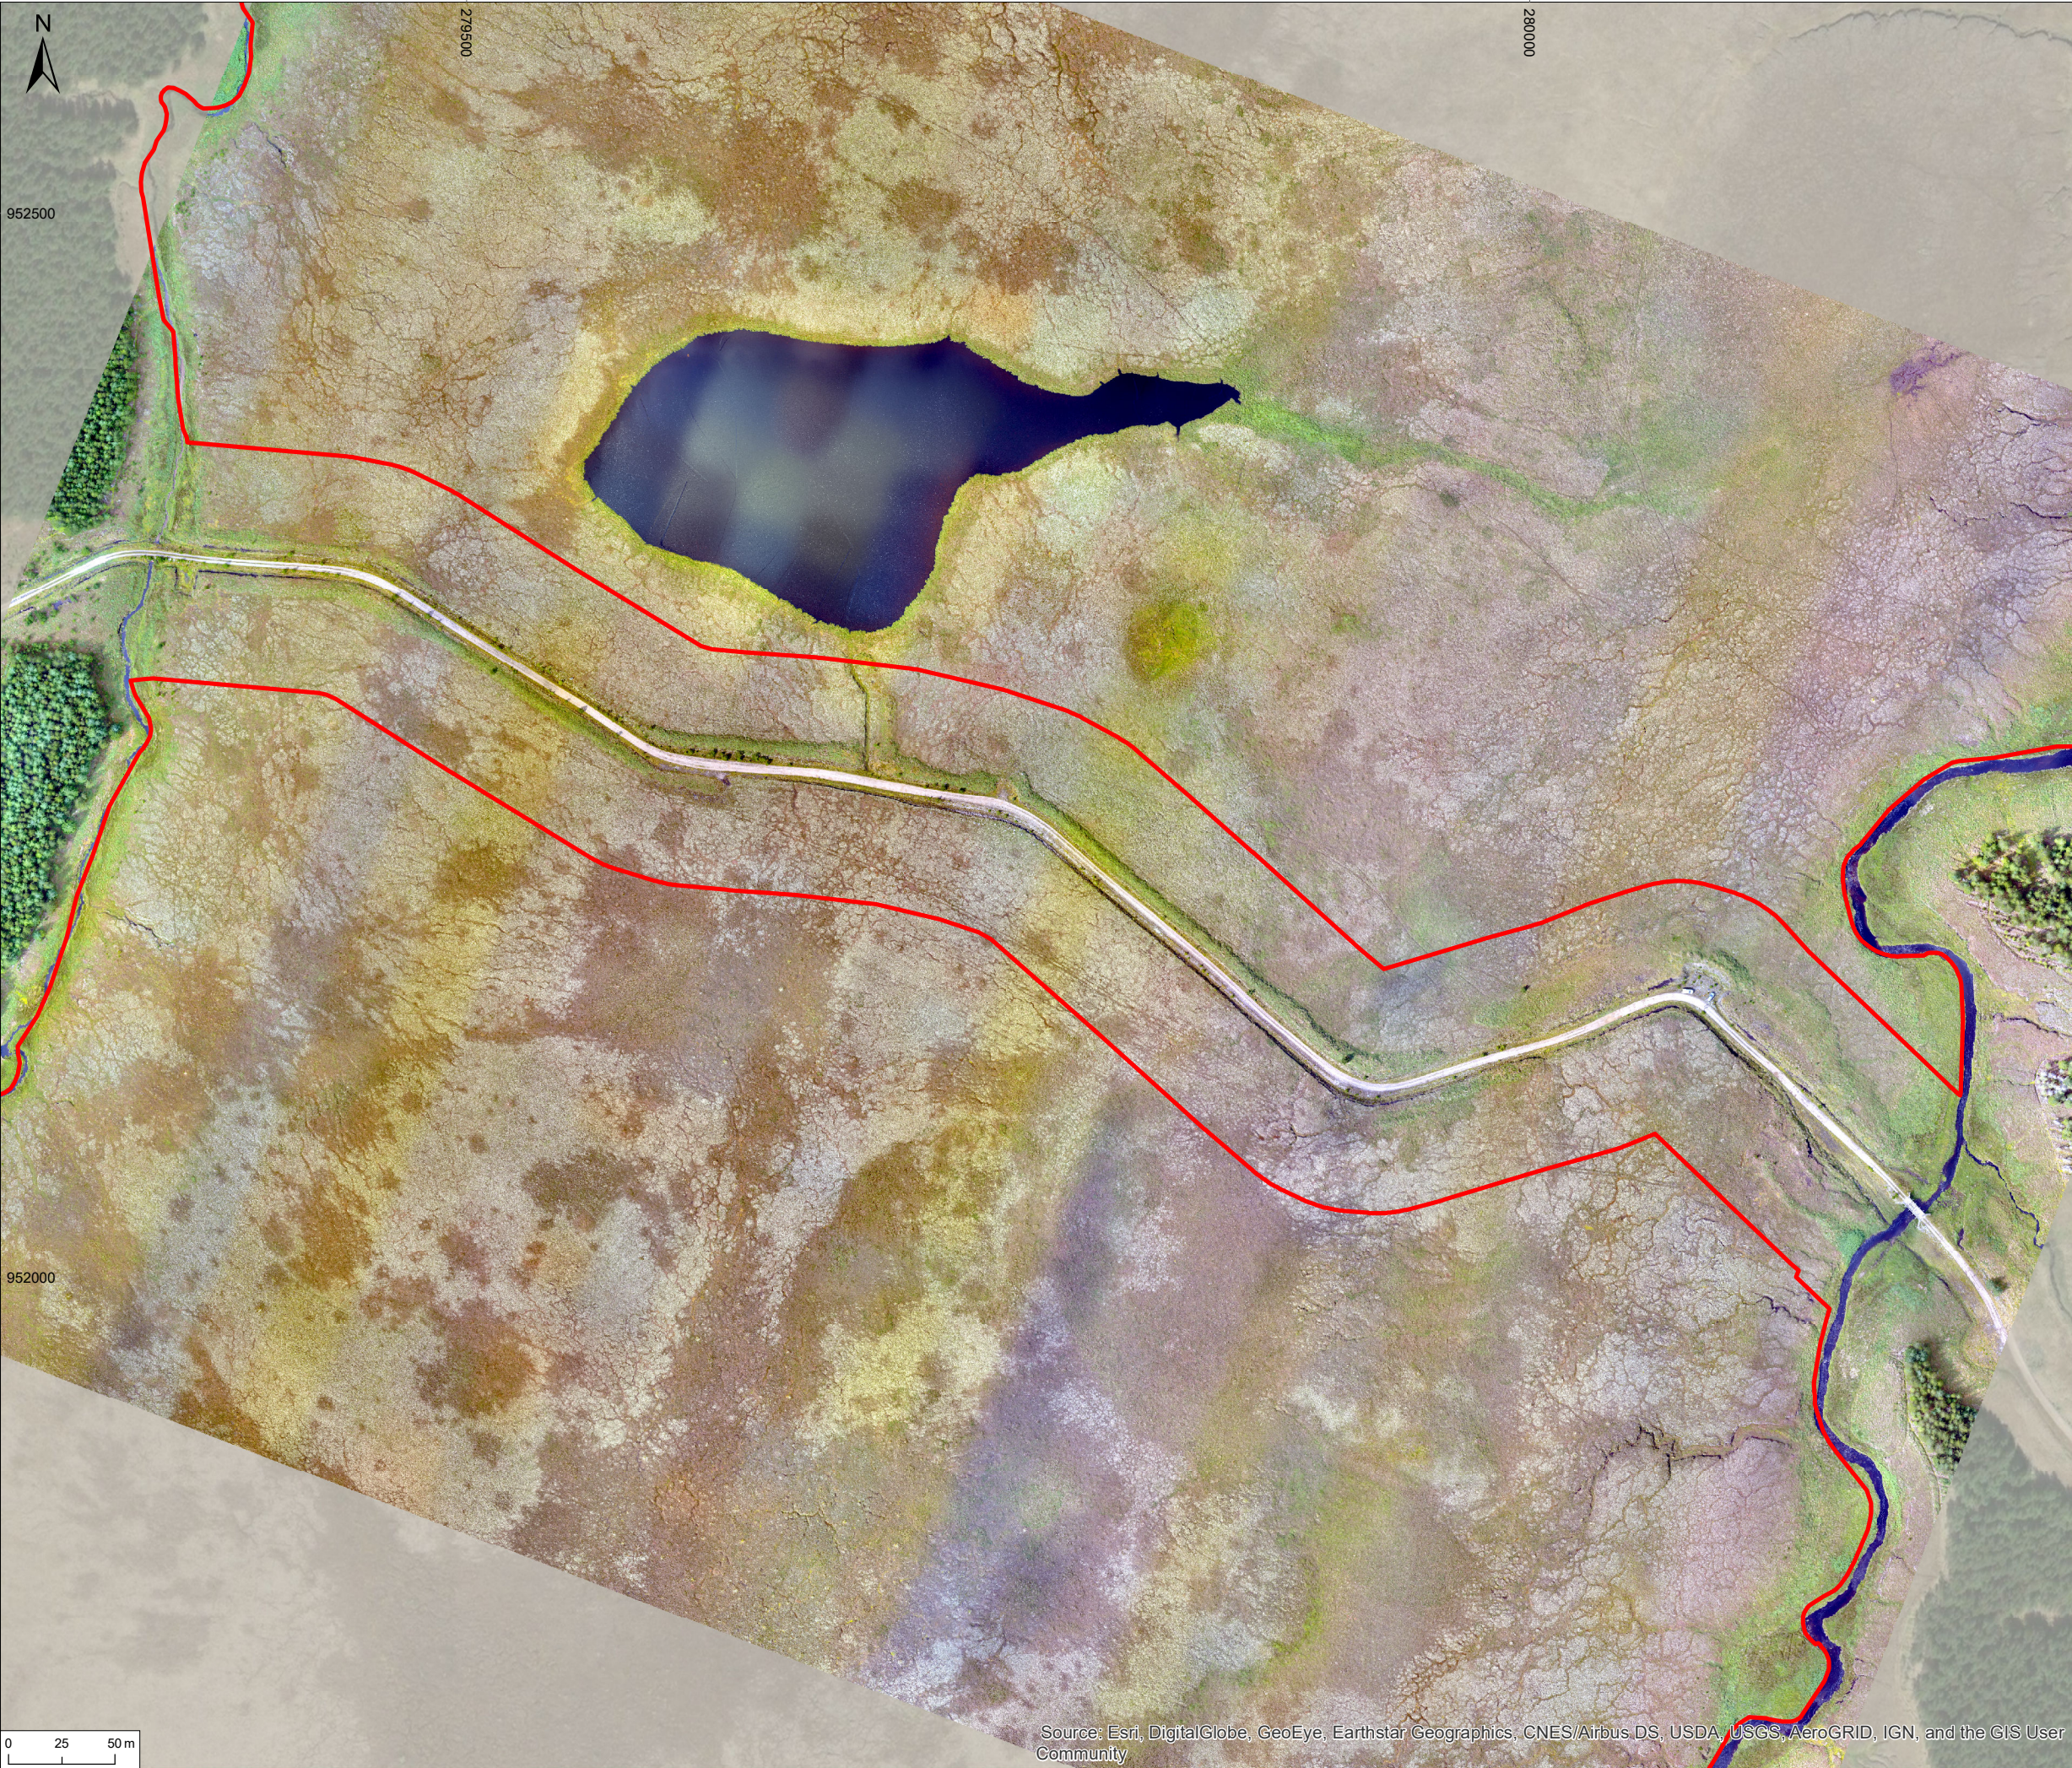

© 2019 RPS Group


Notes

1. This drawing has been prepared in accordance with the scope of RPS's appointment with its client and is subject to the terms and conditions of that appointment. RPS accepts no liability for any use of this document other than by its client and only for the purposes for which it was prepared and provided.

2. If received electronically it is the recipients responsibility to print to correct scale. Only written dimensions should be used.

Legend

Site boundary

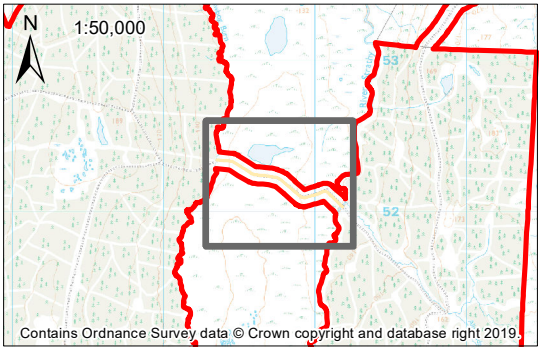

Rev	Description	By	CB	Date



Belford House, 3rd Floor, 59 Belford Road, Edinburgh, EH4 3DE
T: +44(0)131 555 5011 E: rpsed2@rpsgroup.com

Client **SSE Renewables**

Project **Strathly South Wind Farm
Yellow Bog Access Track**

Title **Drone Survey Imagery - Overview**

Status FINAL	Drawn By KAG	PM/Checked By SL
Project Number SEC8591	Scale @ A3 1:3,000	Date Created NOV 2019
Figure Number 2a	Rev -	

rpsgroup.com

W:\859\SEC - SSE\ Strathy South, Yellow Bog Track Assessment\Technical\Graphics\GIS\MXDs\Figures\2019\108 Track Assessment\859\sec_fig2b - Drone Survey Imagery_Detailed.mxd



© 2019 RPS Group


Notes

1. This drawing has been prepared in accordance with the scope of RPS's appointment with its client and is subject to the terms and conditions of that appointment. RPS accepts no liability for any use of this document other than by its client and only for the purposes for which it was prepared and provided.

2. If received electronically it is the recipients responsibility to print to correct scale. Only written dimensions should be used.

Legend

Site boundary

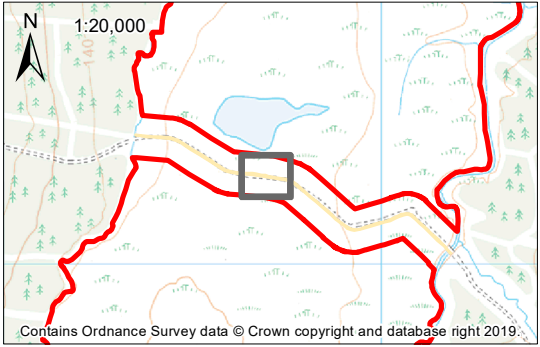

Rev	Description	By	CB	Date



Belford House, 3rd Floor, 59 Belford Road, Edinburgh, EH4 3DE
T: +44(0)131 555 5011 E: rpsed2@rpsgroup.com

Client **SSE Renewables**

Project **Strathy South Wind Farm
Yellow Bog Access Track**

Title **Drone Survey Imagery - Detailed**

Status	Drawn By	PM/Checked By
FINAL	KAG	SL
Project Number	Scale @ A3	Date Created
SEC8591	1:400	NOV 2019
Figure Number		Rev
2b		-

rpsgroup.com