

Key

- Site Boundary
- Turbine
- LIDAR Compound Location
- Floated Track
- Founded/Cut Track
- Substation, Welfare Facility and Store
- Temp. Construction Compound, Security, Storage and Batching Plant
- Hardstanding
- Borrow Pit Search Area

Potential GWDTes

- M15a
- M15b
- M23a (High)
- M23b (High)
- M25a
- M25b
- M6a (High)
- M6c (High)




Scale 1:20,140 @ A3  
0 0.2 0.4 Km



**Figure 10.1.5a**  
**National Vegetation Classification**  
**(High / Moderate GWDT E potential)**

**Achany Extension Wind Farm**  
**EIA Report**

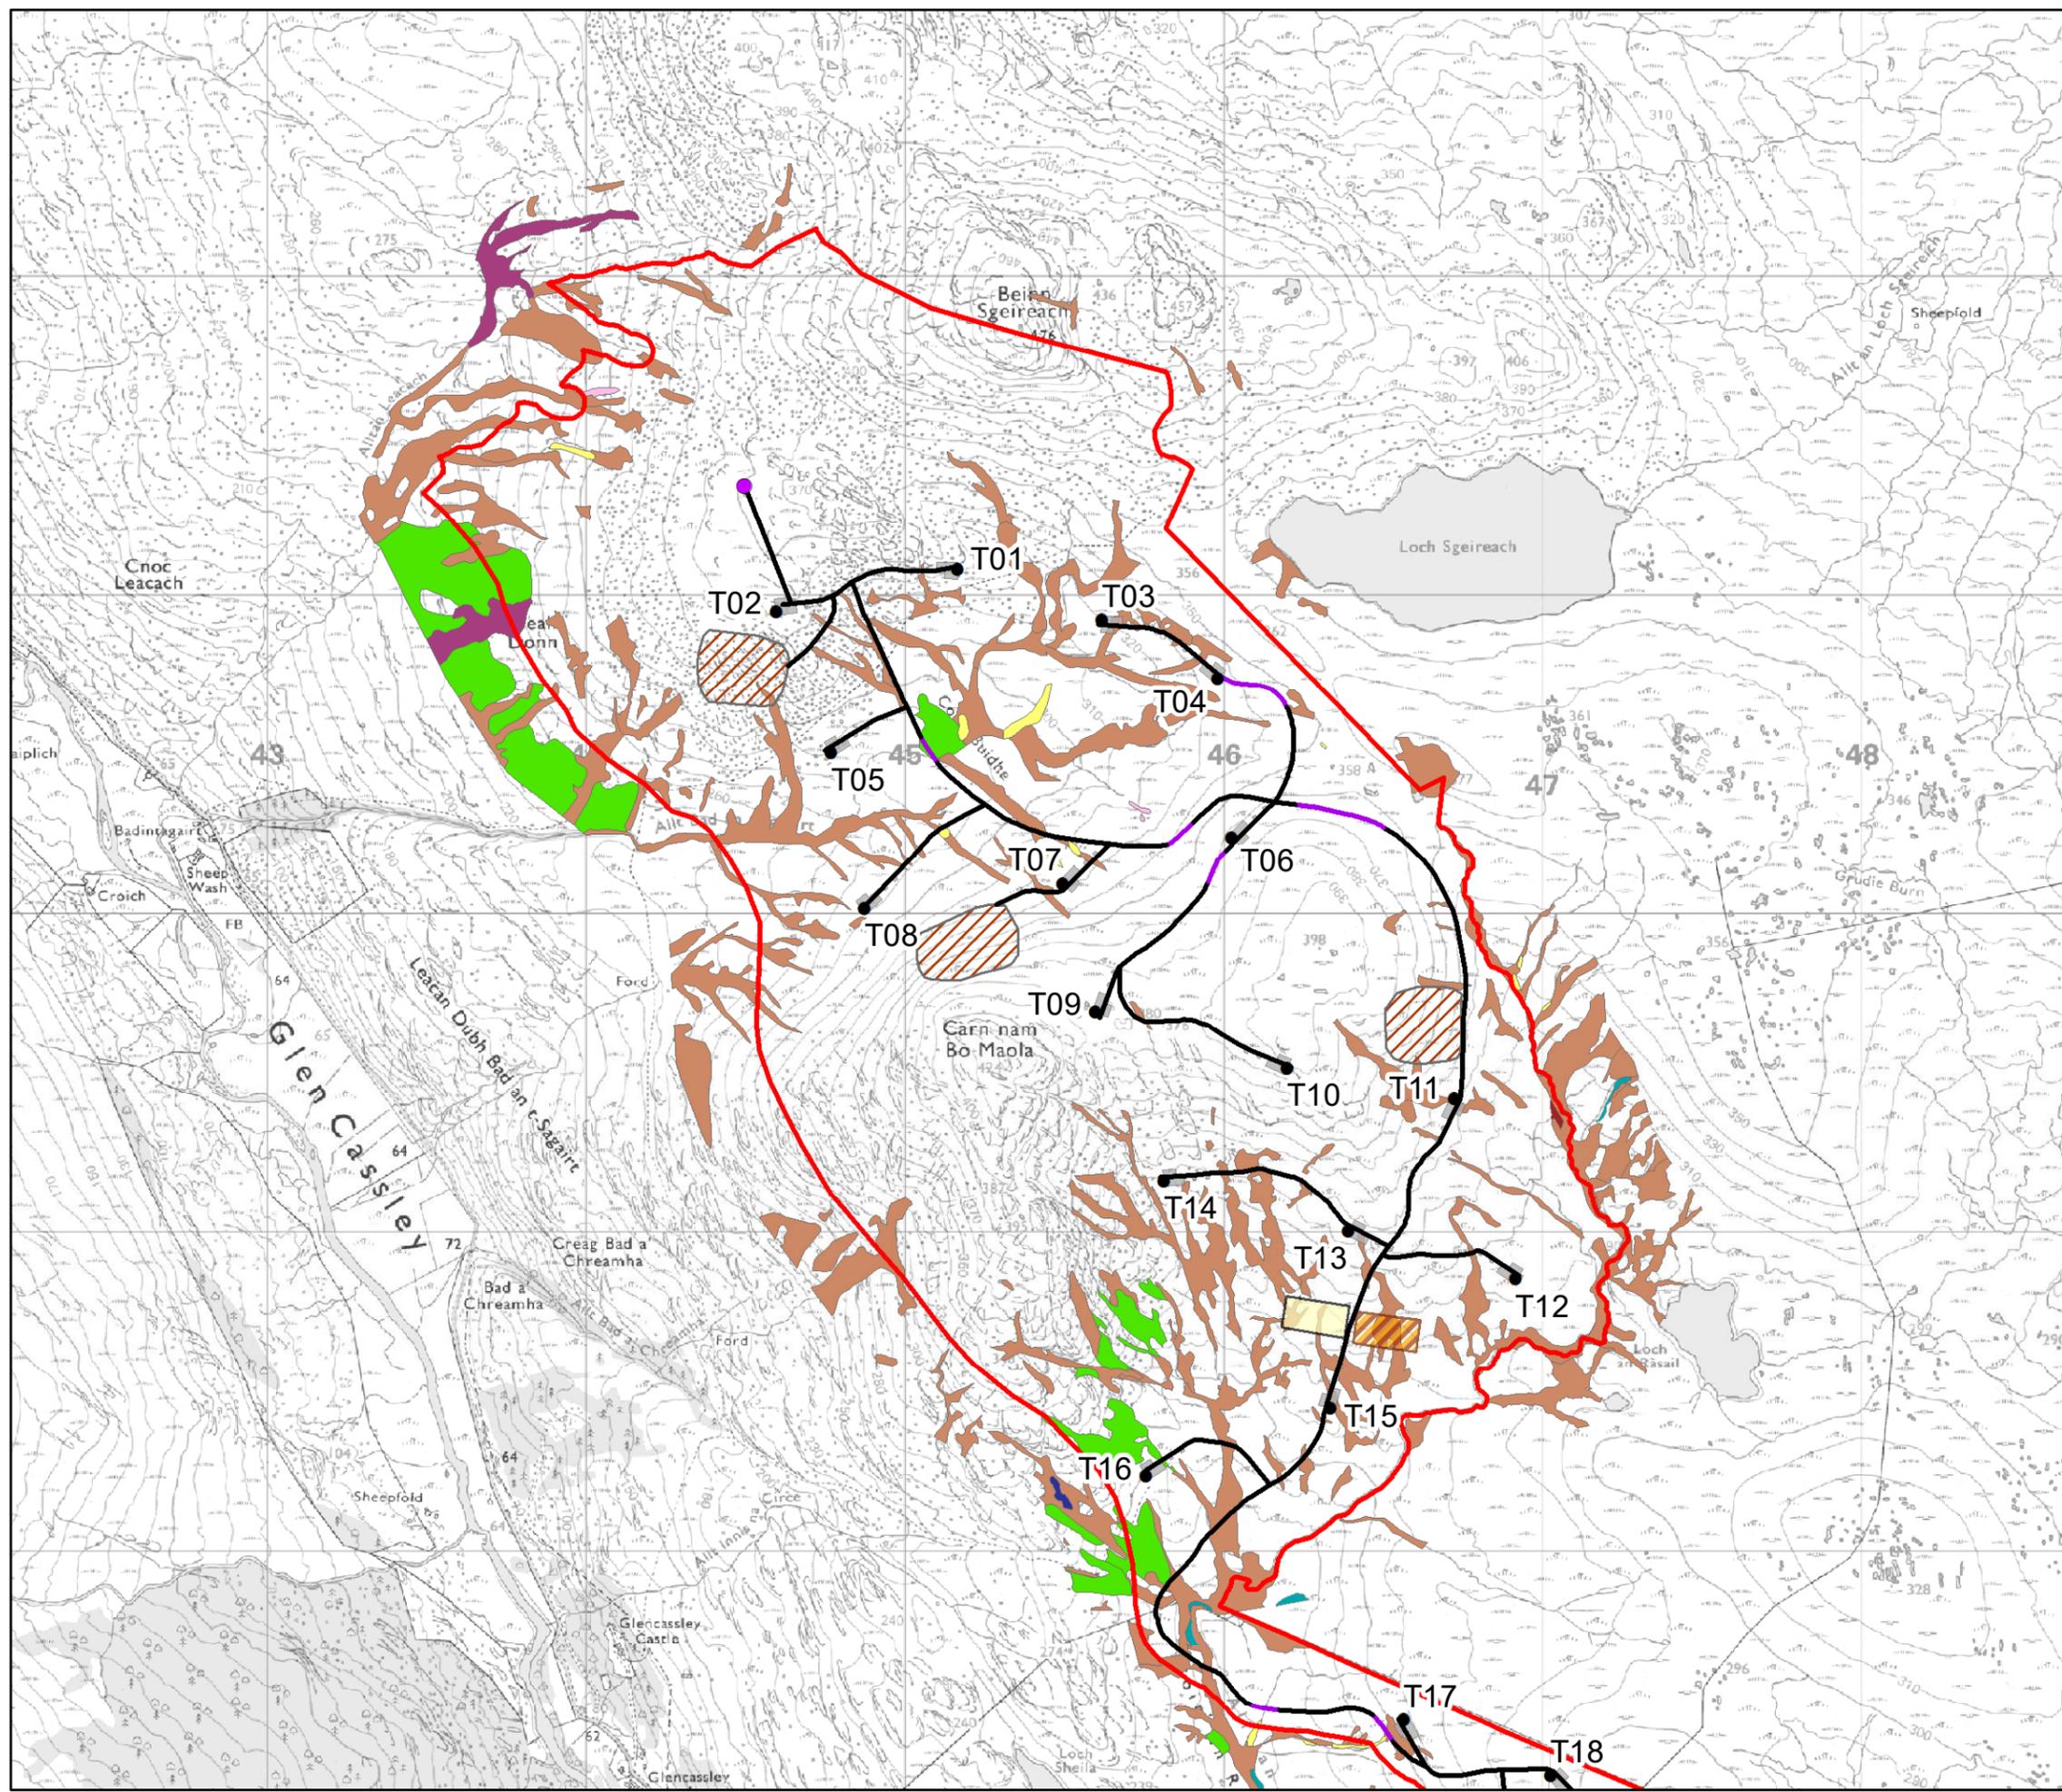


Key

- Site Boundary
- Turbine
- Floated Track
- Founded/Cut Track
- Existing Track to be Upgraded
- Substation, Welfare Facility and Store
- Temp. Construction Compound, Security, Storage and Batching Plant
- Hardstanding
- Borrow Pit Search Area

Potential GWDTEs

- M15a
- M15b
- M23b (High)
- M25a
- M6c (High)

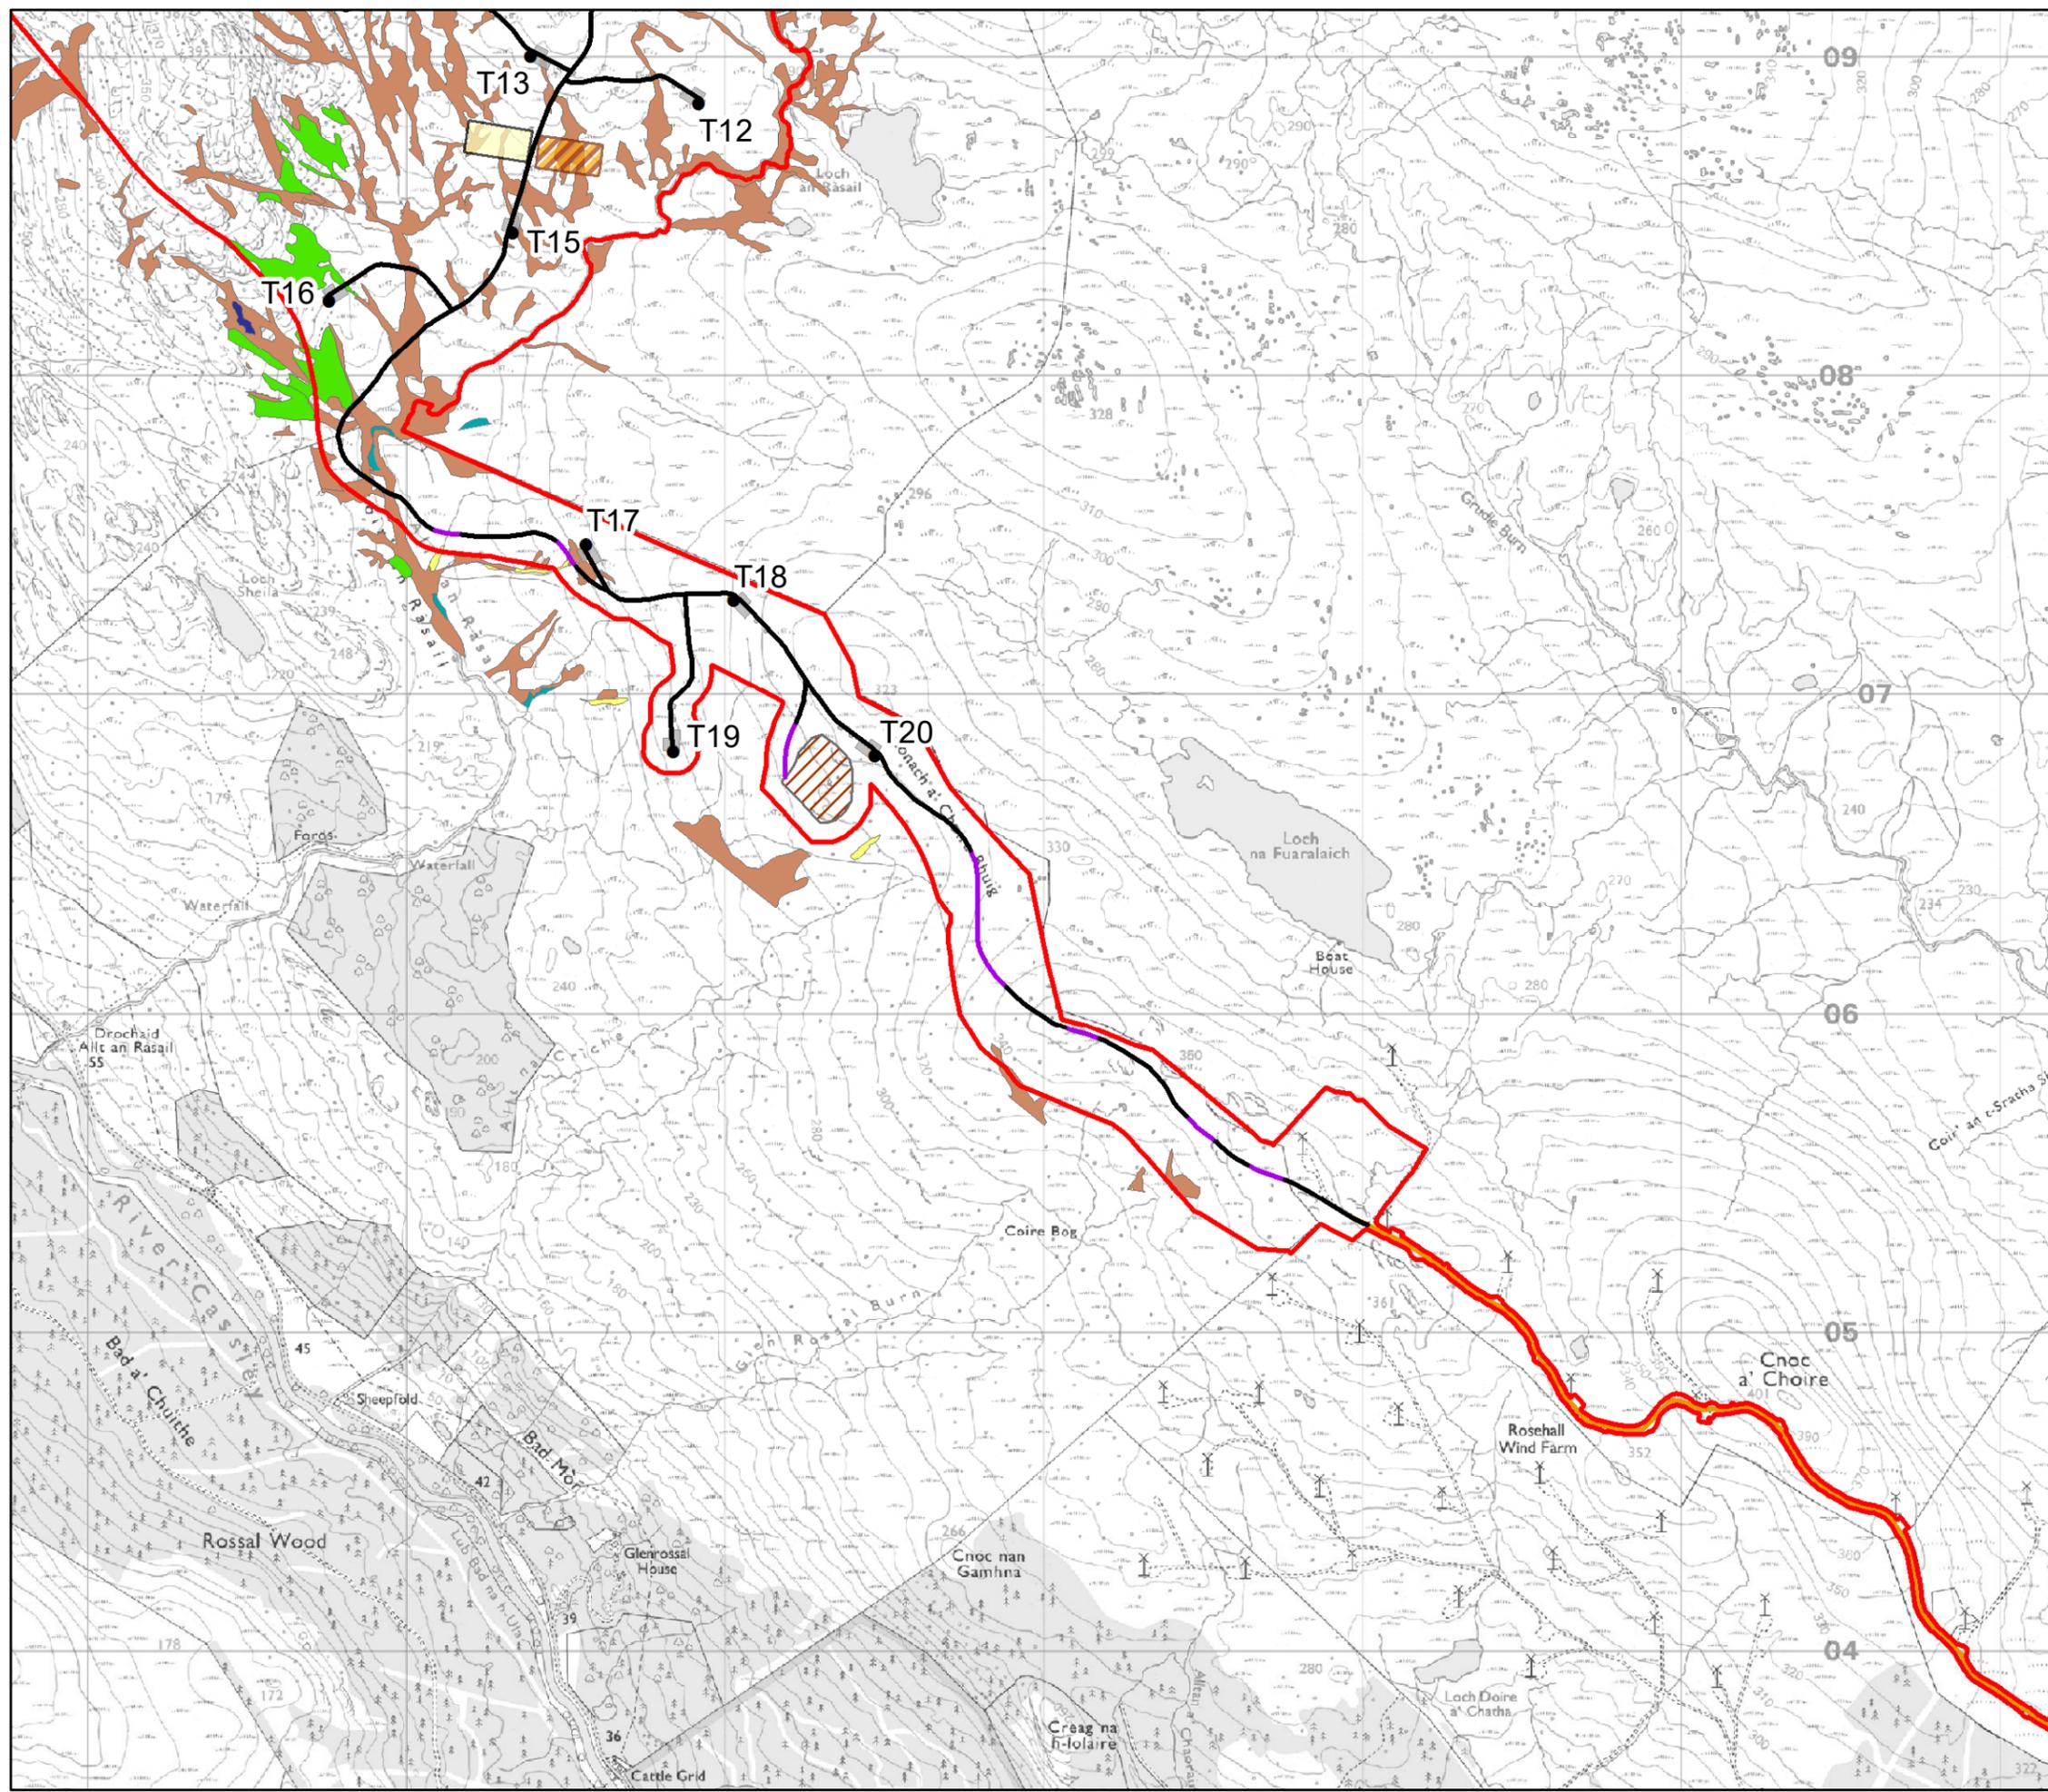

Scale 1:20,140 @ A3  
0 0.2 0.4 Km

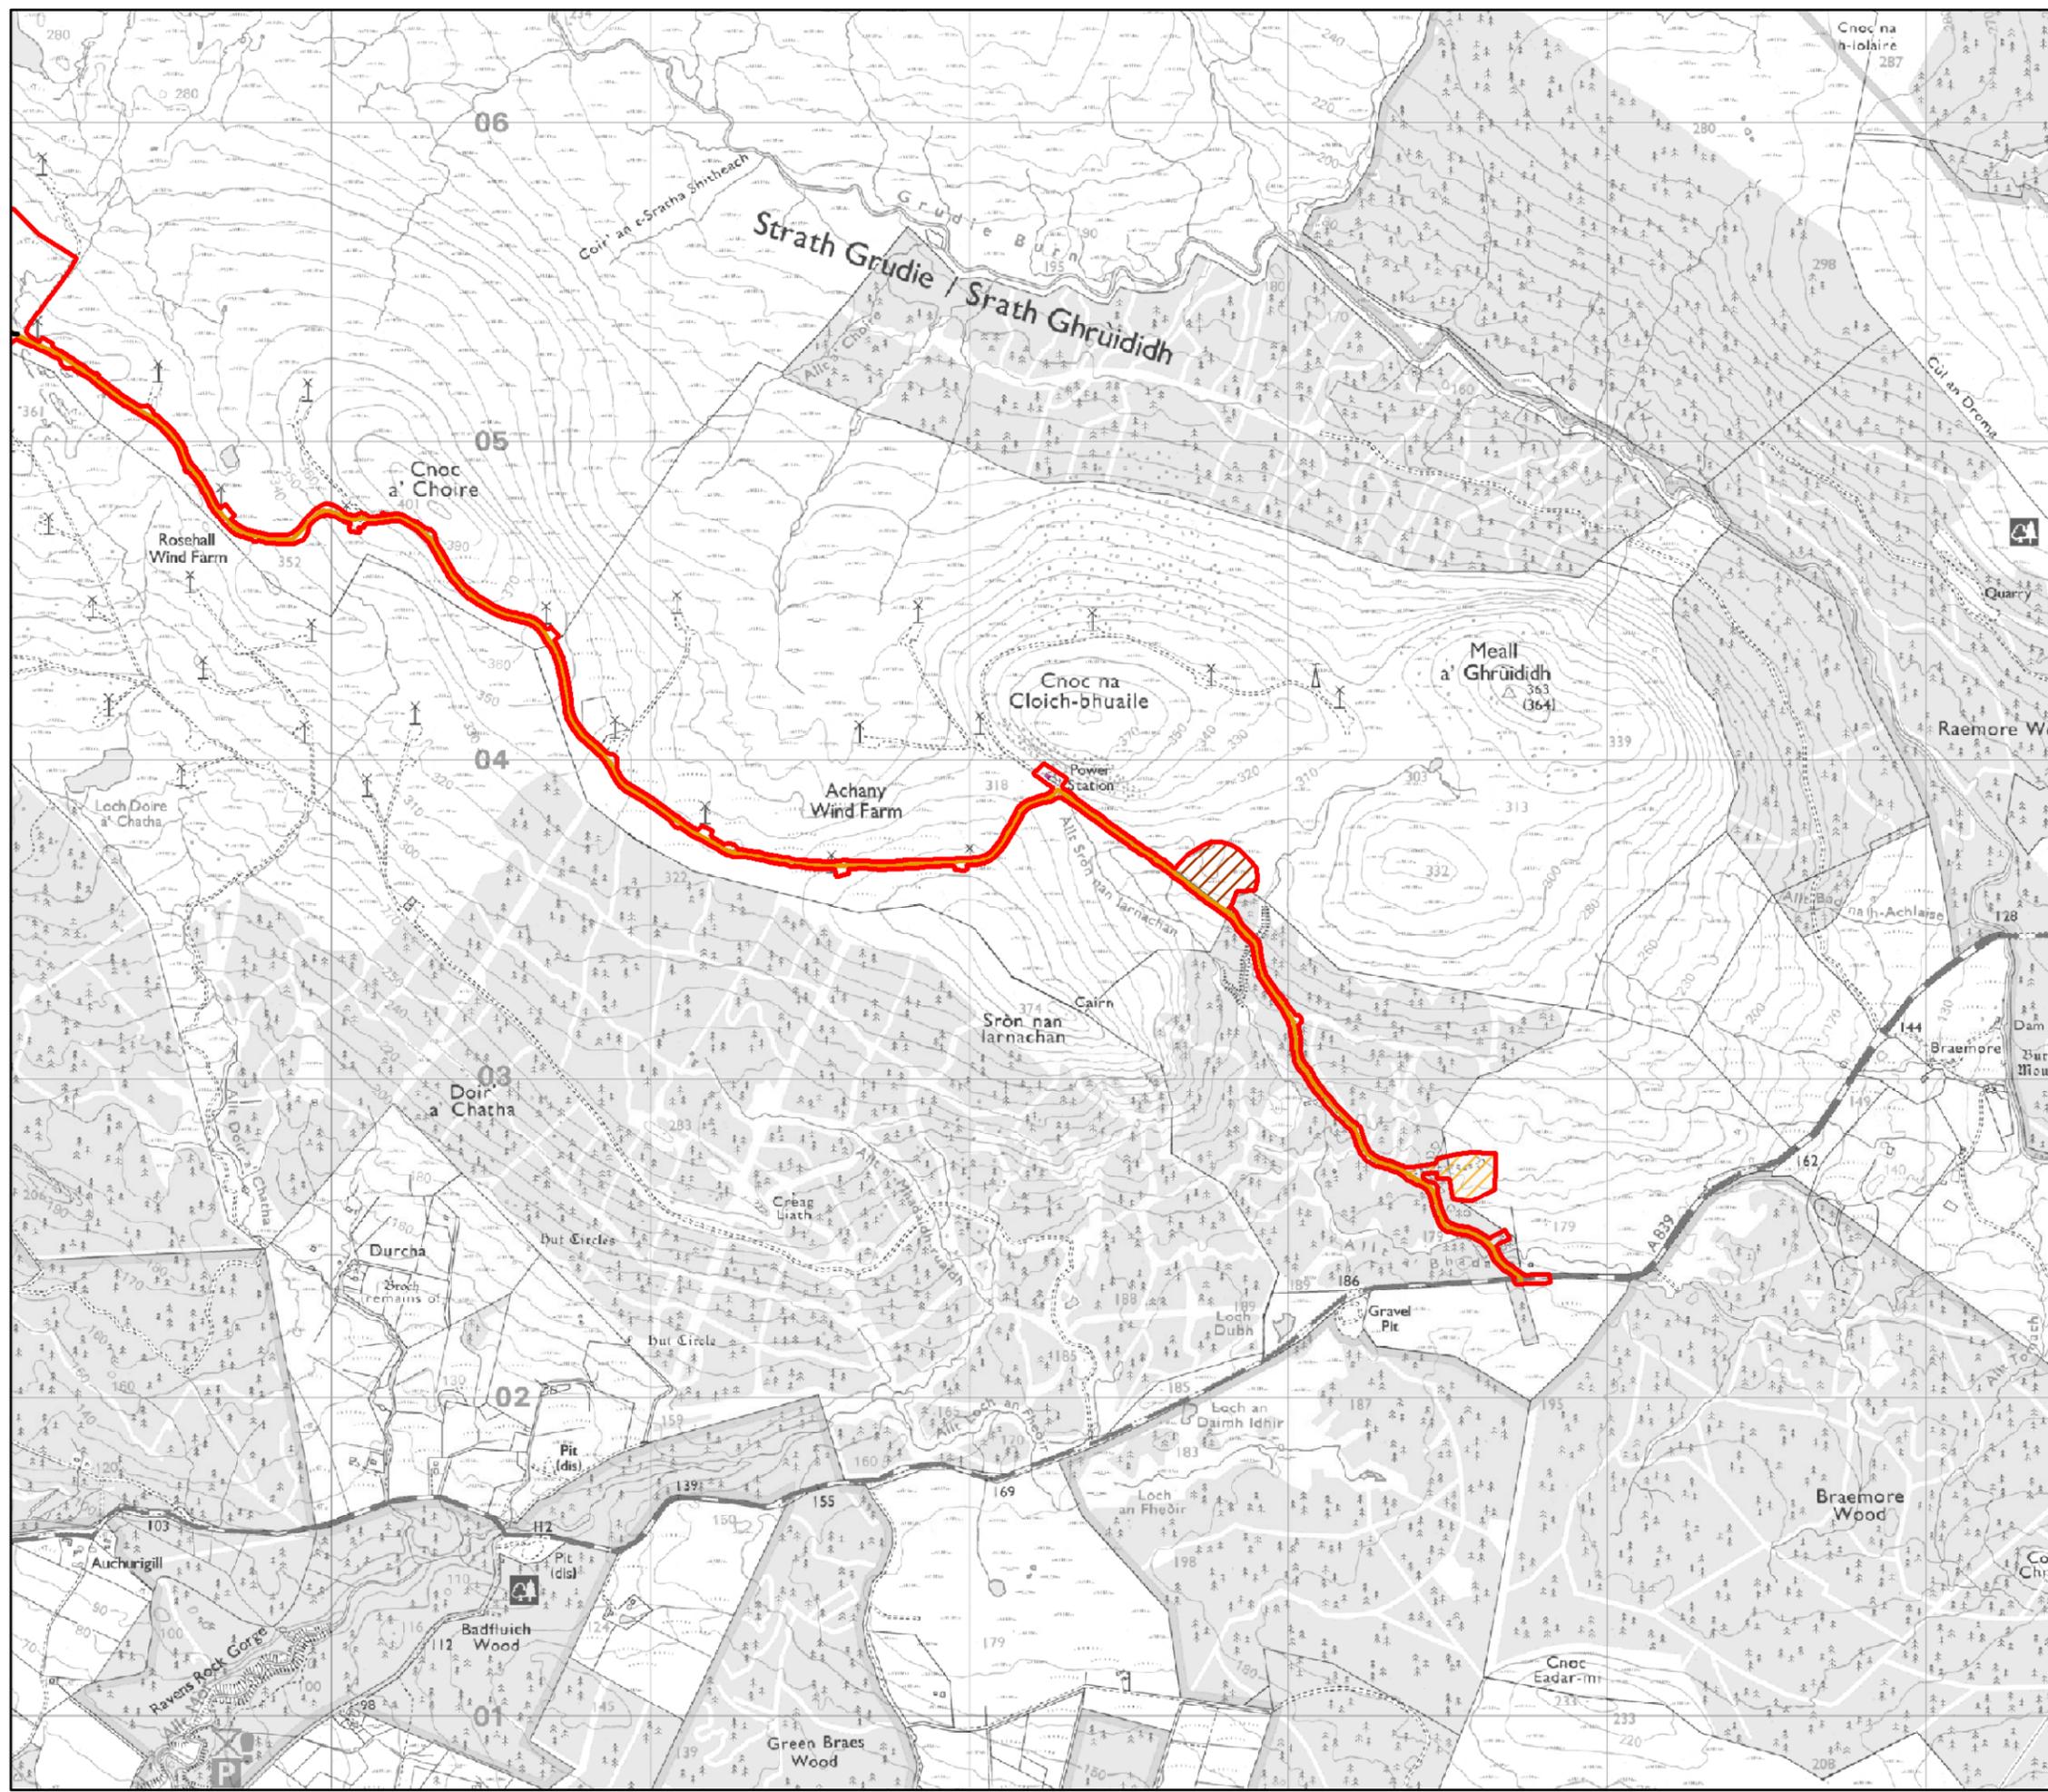


**Figure 10.15b**  
**National Vegetation Classification**  
**(High / Moderate GWDT E potential)**

**Achany Extension Wind Farm**  
**EIA Report**

Key

- Site Boundary
- Founded/Cut Track
- Existing Track to be Upgraded
- Extension to existing operations building
- Temp. Construction Compound, Security and Storage
- Borrow Pit Search Area



Scale 1:20,140 @ A3  
 0 0.2 0.4 Km

**Figure 10.1.5c**  
**National Vegetation Classification**  
**(High / Moderate GWDE potential)**  
**Achany Extension Wind Farm**  
**EIA Report**