



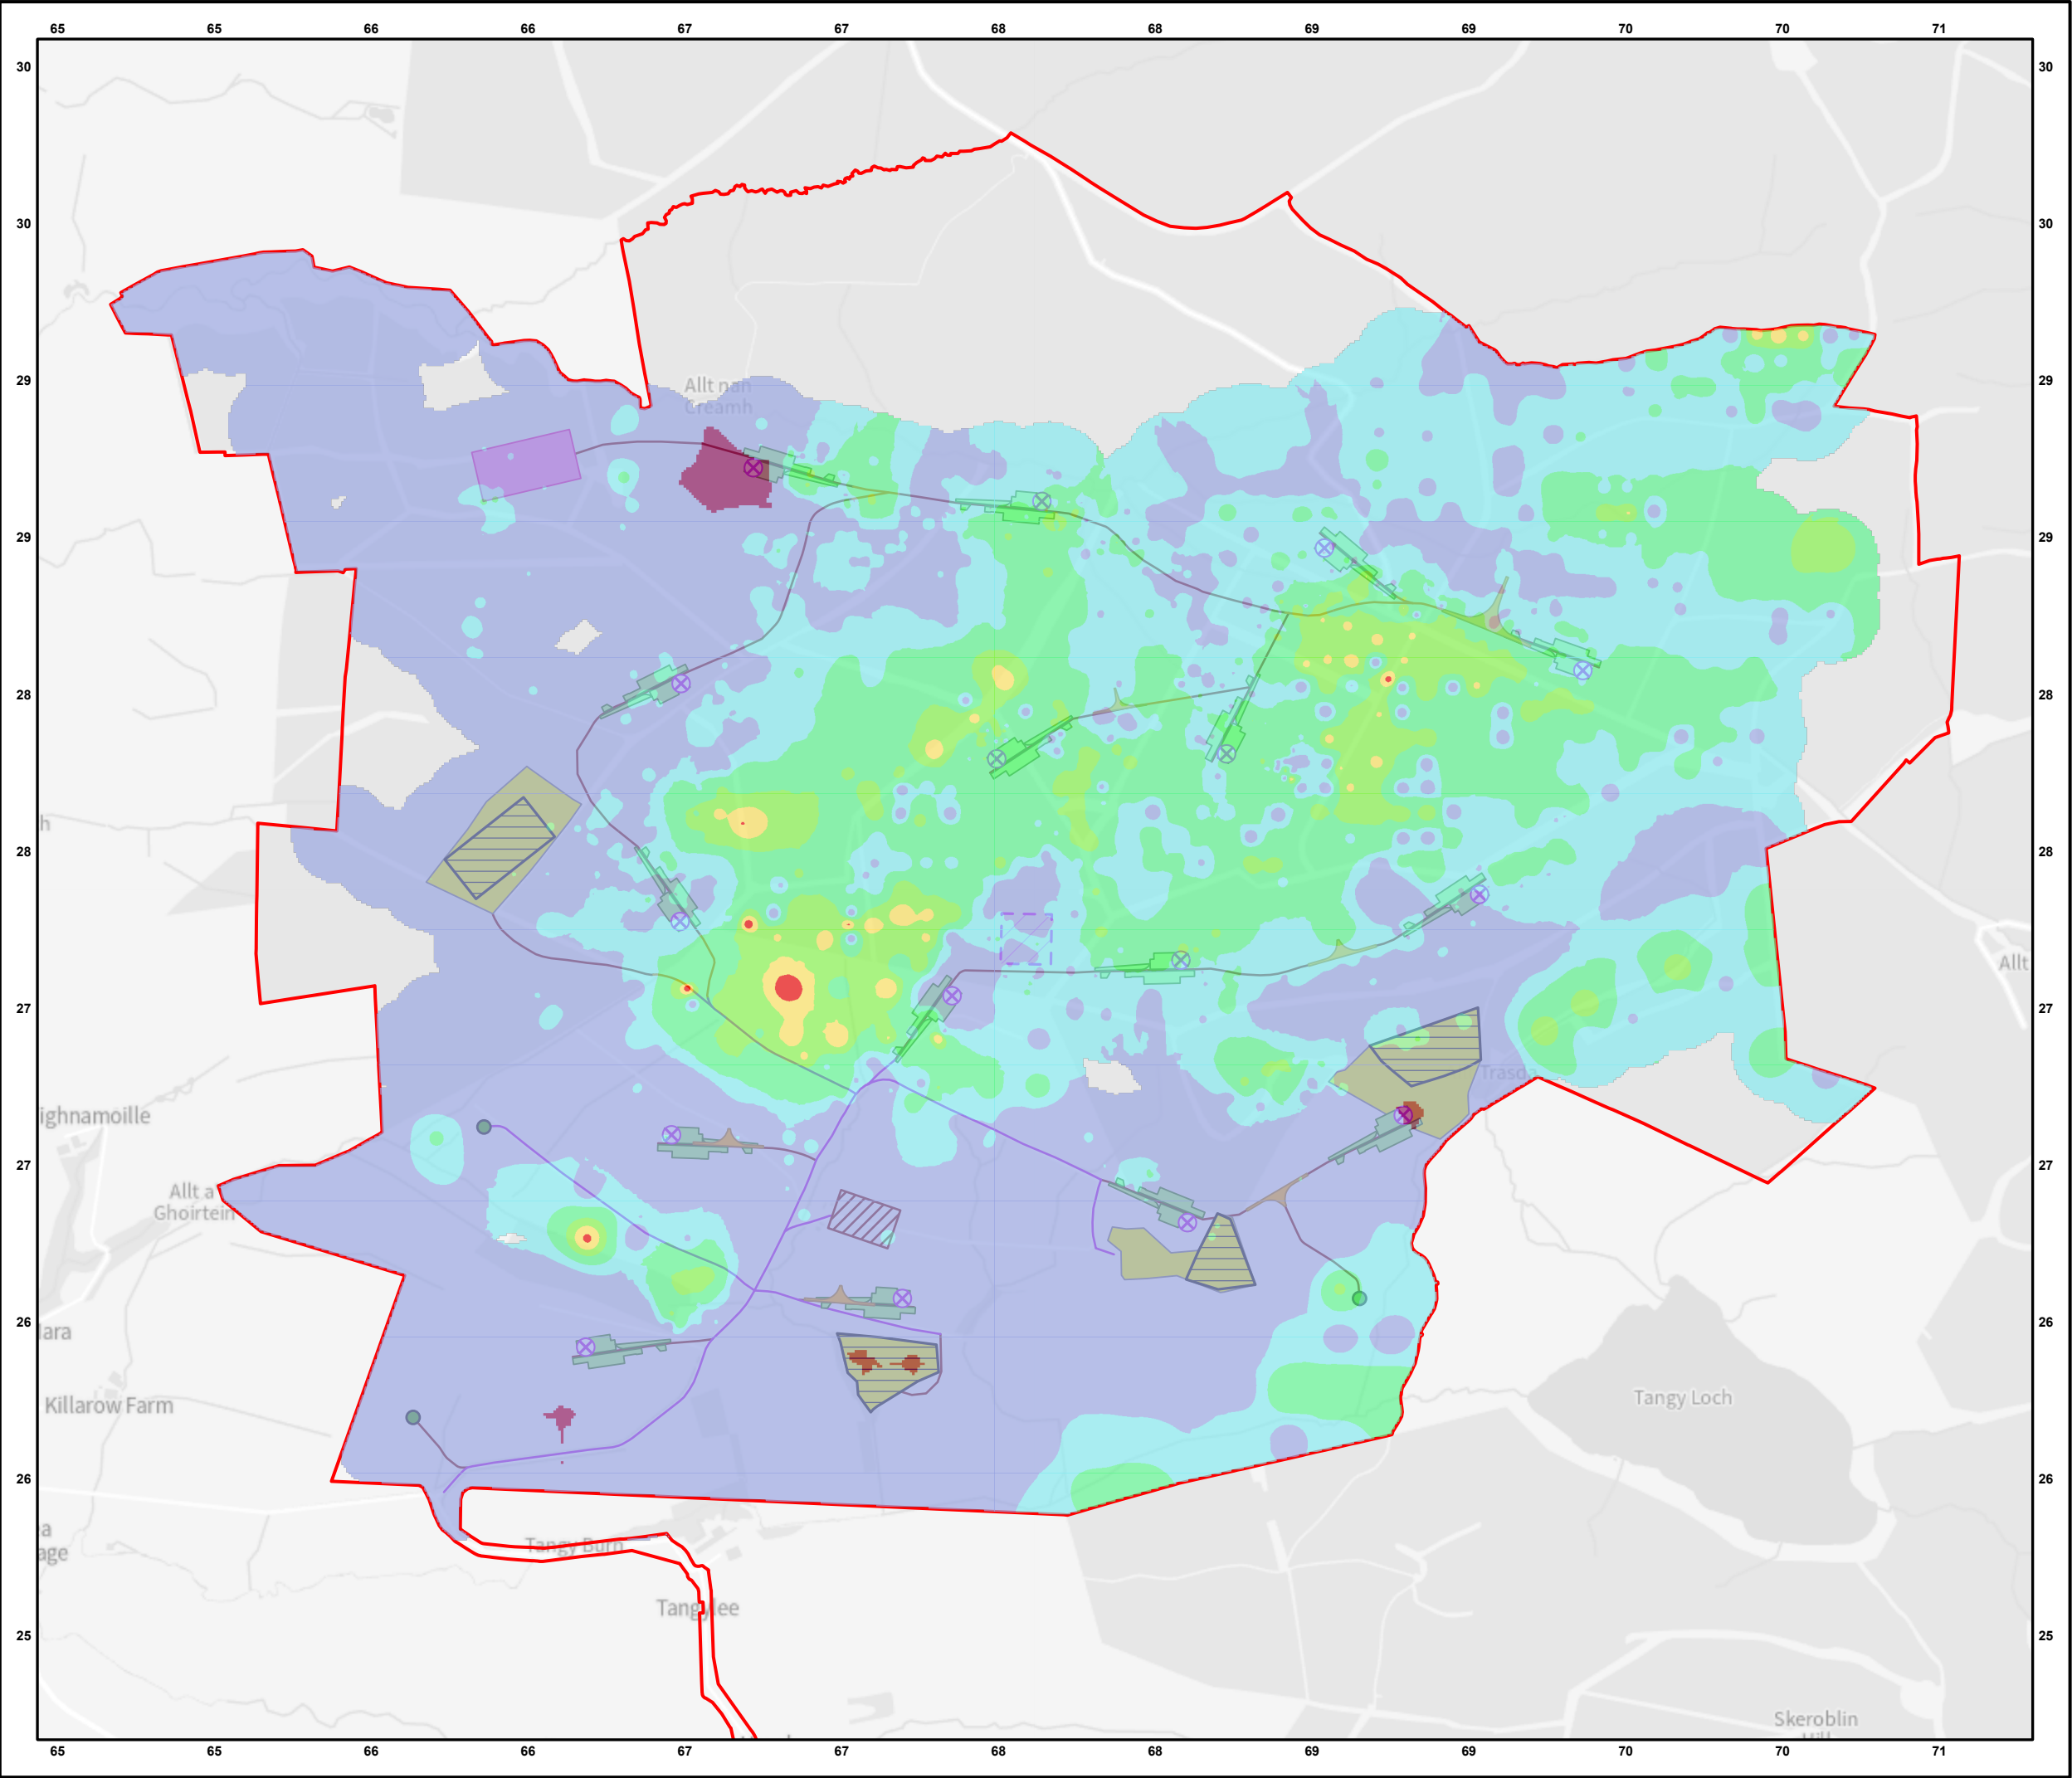

- Key**
- Site Boundary
 - Proposed Turbines
 - Proposed Permanent Met Mast
- Access Track - Type:
- Cut
 - Float
 - Upgrade
- Proposed Laydown Area
 - Proposed Constuction Compound
 - Proposed Turning Head
 - Proposed Substation Compound
 - Proposed Hardstand
 - Borrow Pit Working Area
 - Borrow Pit Search Areas
- Peat Depth Interpolation (m)
- 0
 - 0 - 0.5
 - 0.5 - 1.0
 - 1.0 - 2.0
 - 2.0 - 3.0
 - 3.0 - 4.0
 - > 4.0

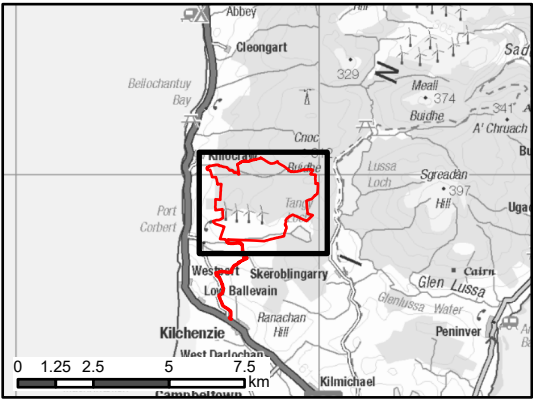

Scale 1:12,500 @ A3

0 50 100 200 300 400 m




Figure 11 - Overview

Peat Depth Interpolation


Tangy IV Wind Farm S36C

PLHRA Report

Proposed Varied Development

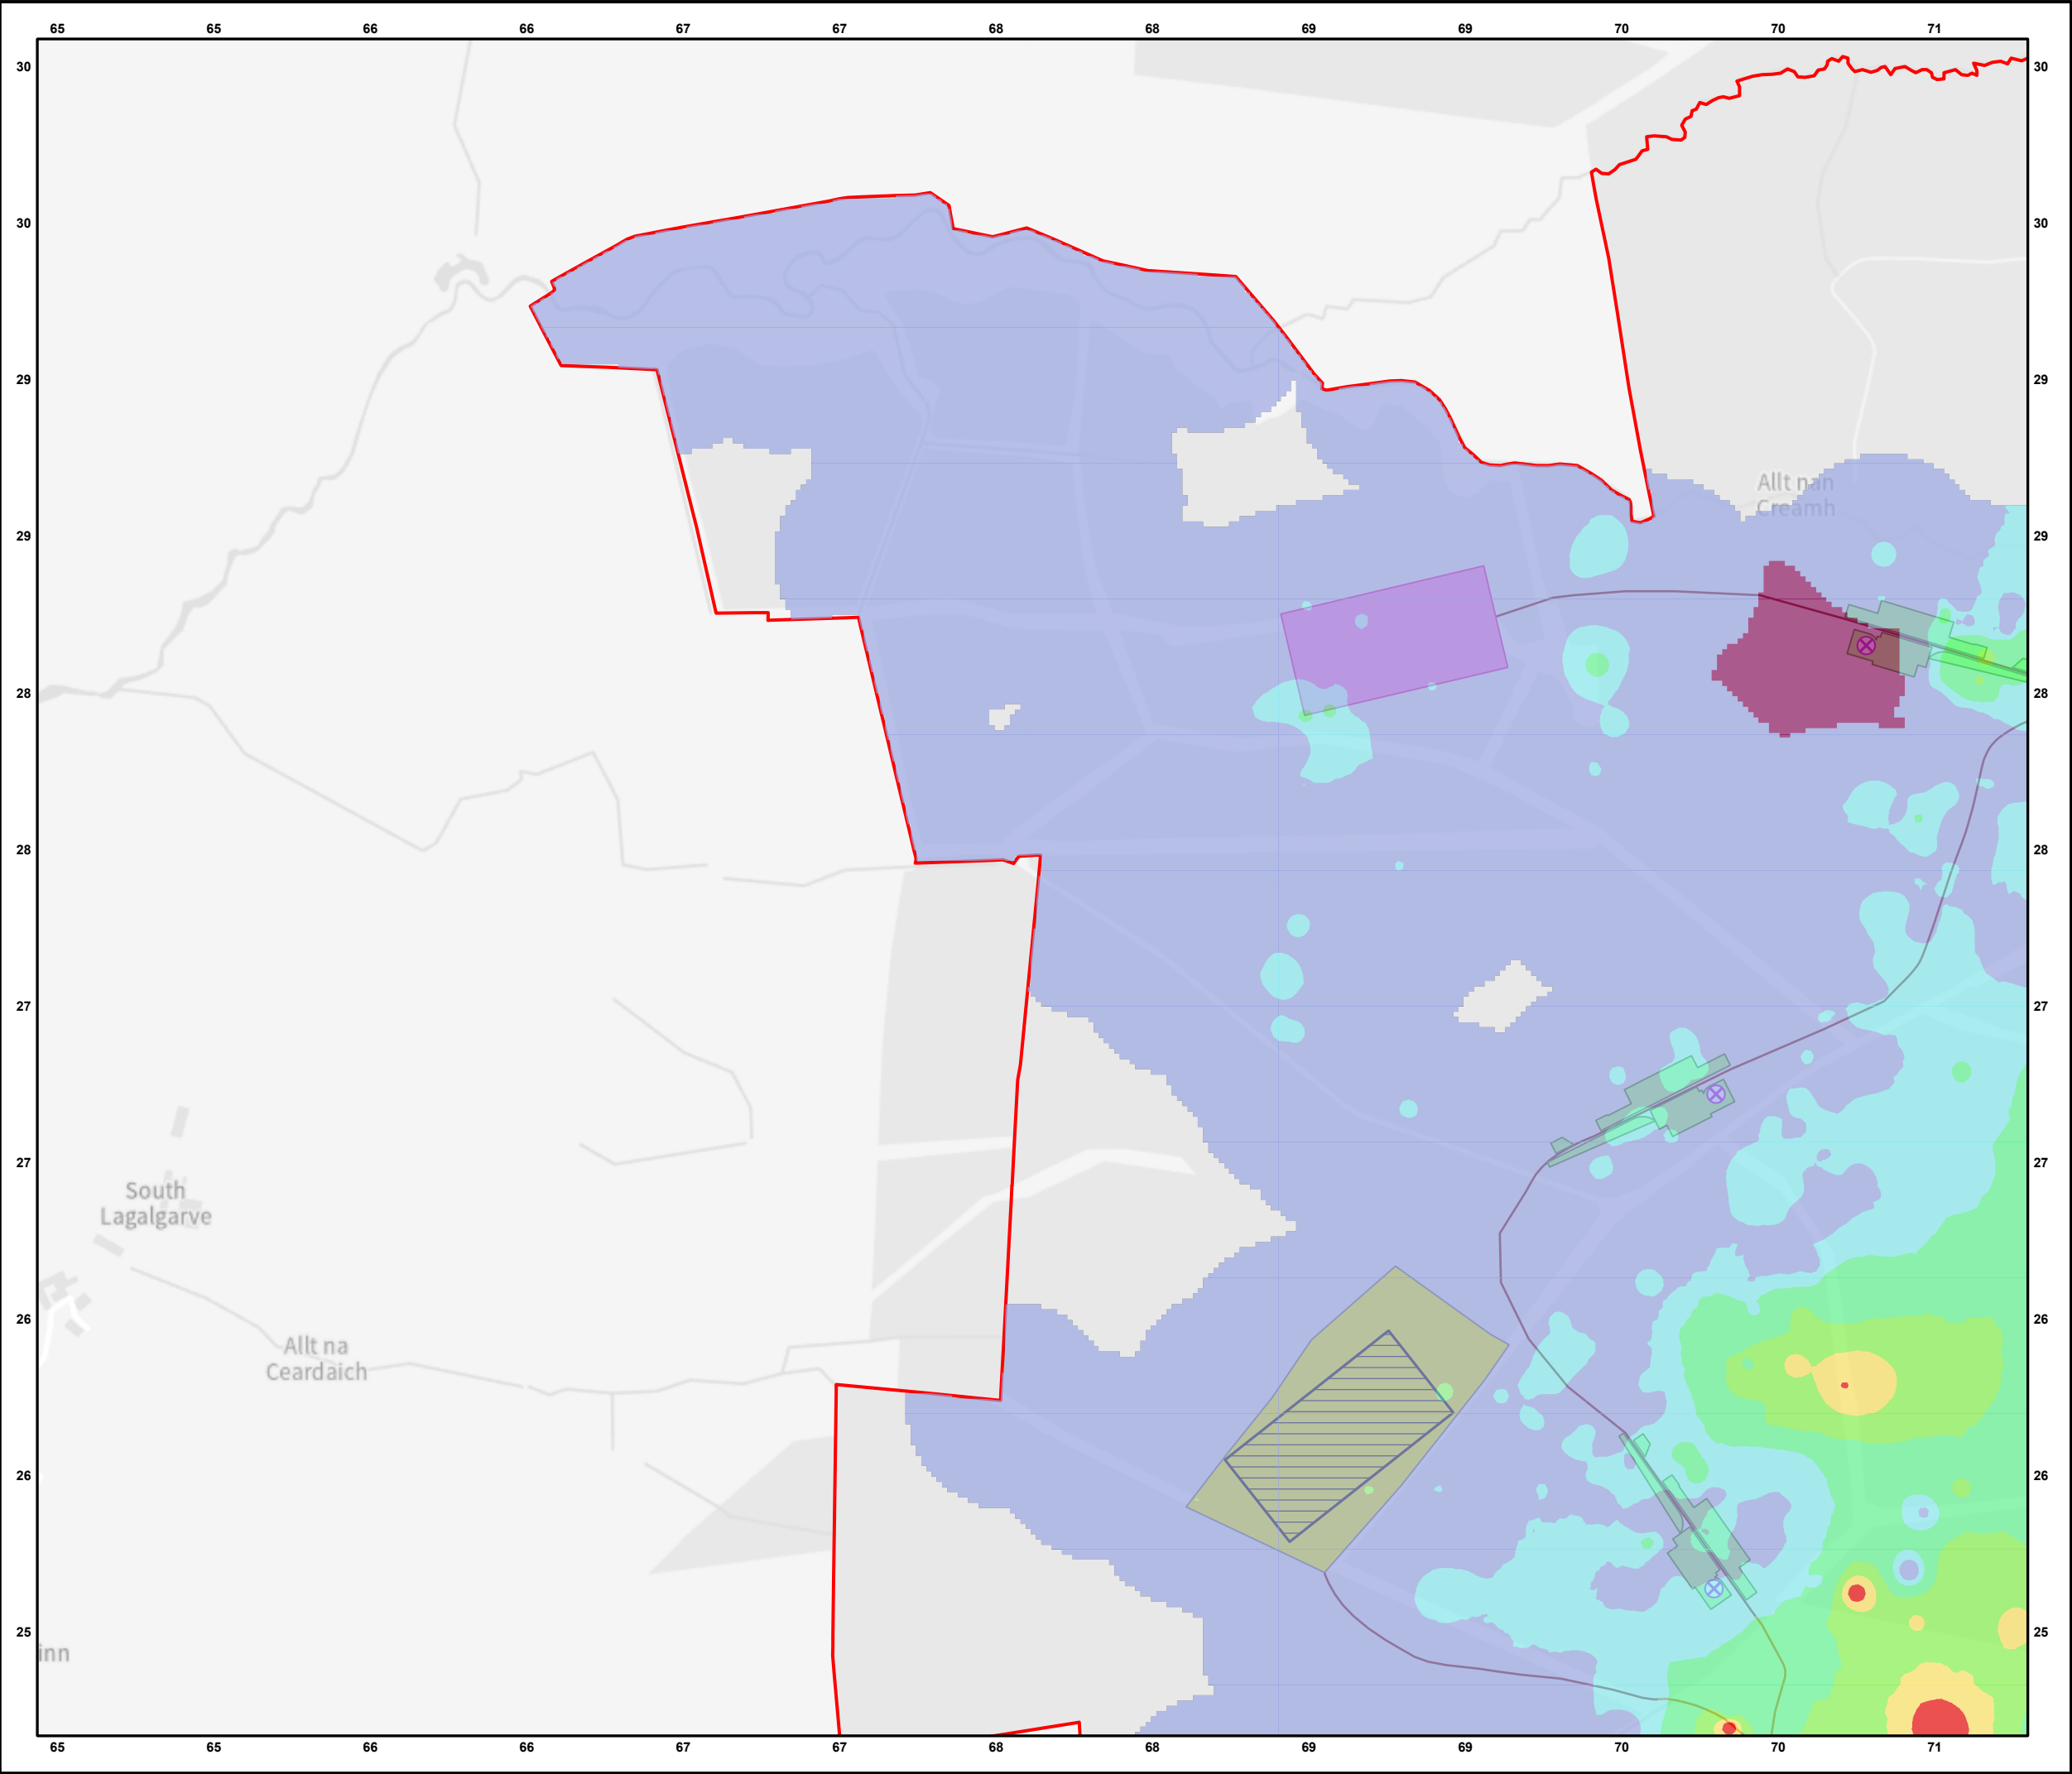

- Key**
- Site Boundary
 - Proposed Turbines
 - Access Track - Type:
 - Cut
 - Float
 - Upgrade
 - Proposed Substation Compound
 - Proposed Hardstand
 - Borrow Pit Working Area
 - Borrow Pit Search Areas
 - Peat Depth Interpolation (m)
 - 0
 - 0 - 0.5
 - 0.5 - 1.0
 - 1.0 - 2.0
 - 2.0 - 3.0
 - 3.0 - 4.0
 - > 4.0

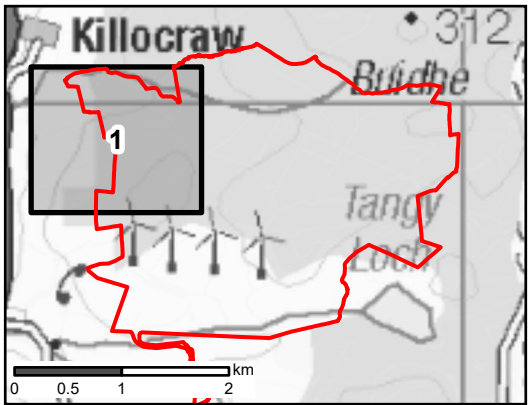


Scale 1:6,000 @ A3

0 50 100 200 m


N

Figure 11
Section 1
Peat Depth Interpolation
Page 1 out of 6

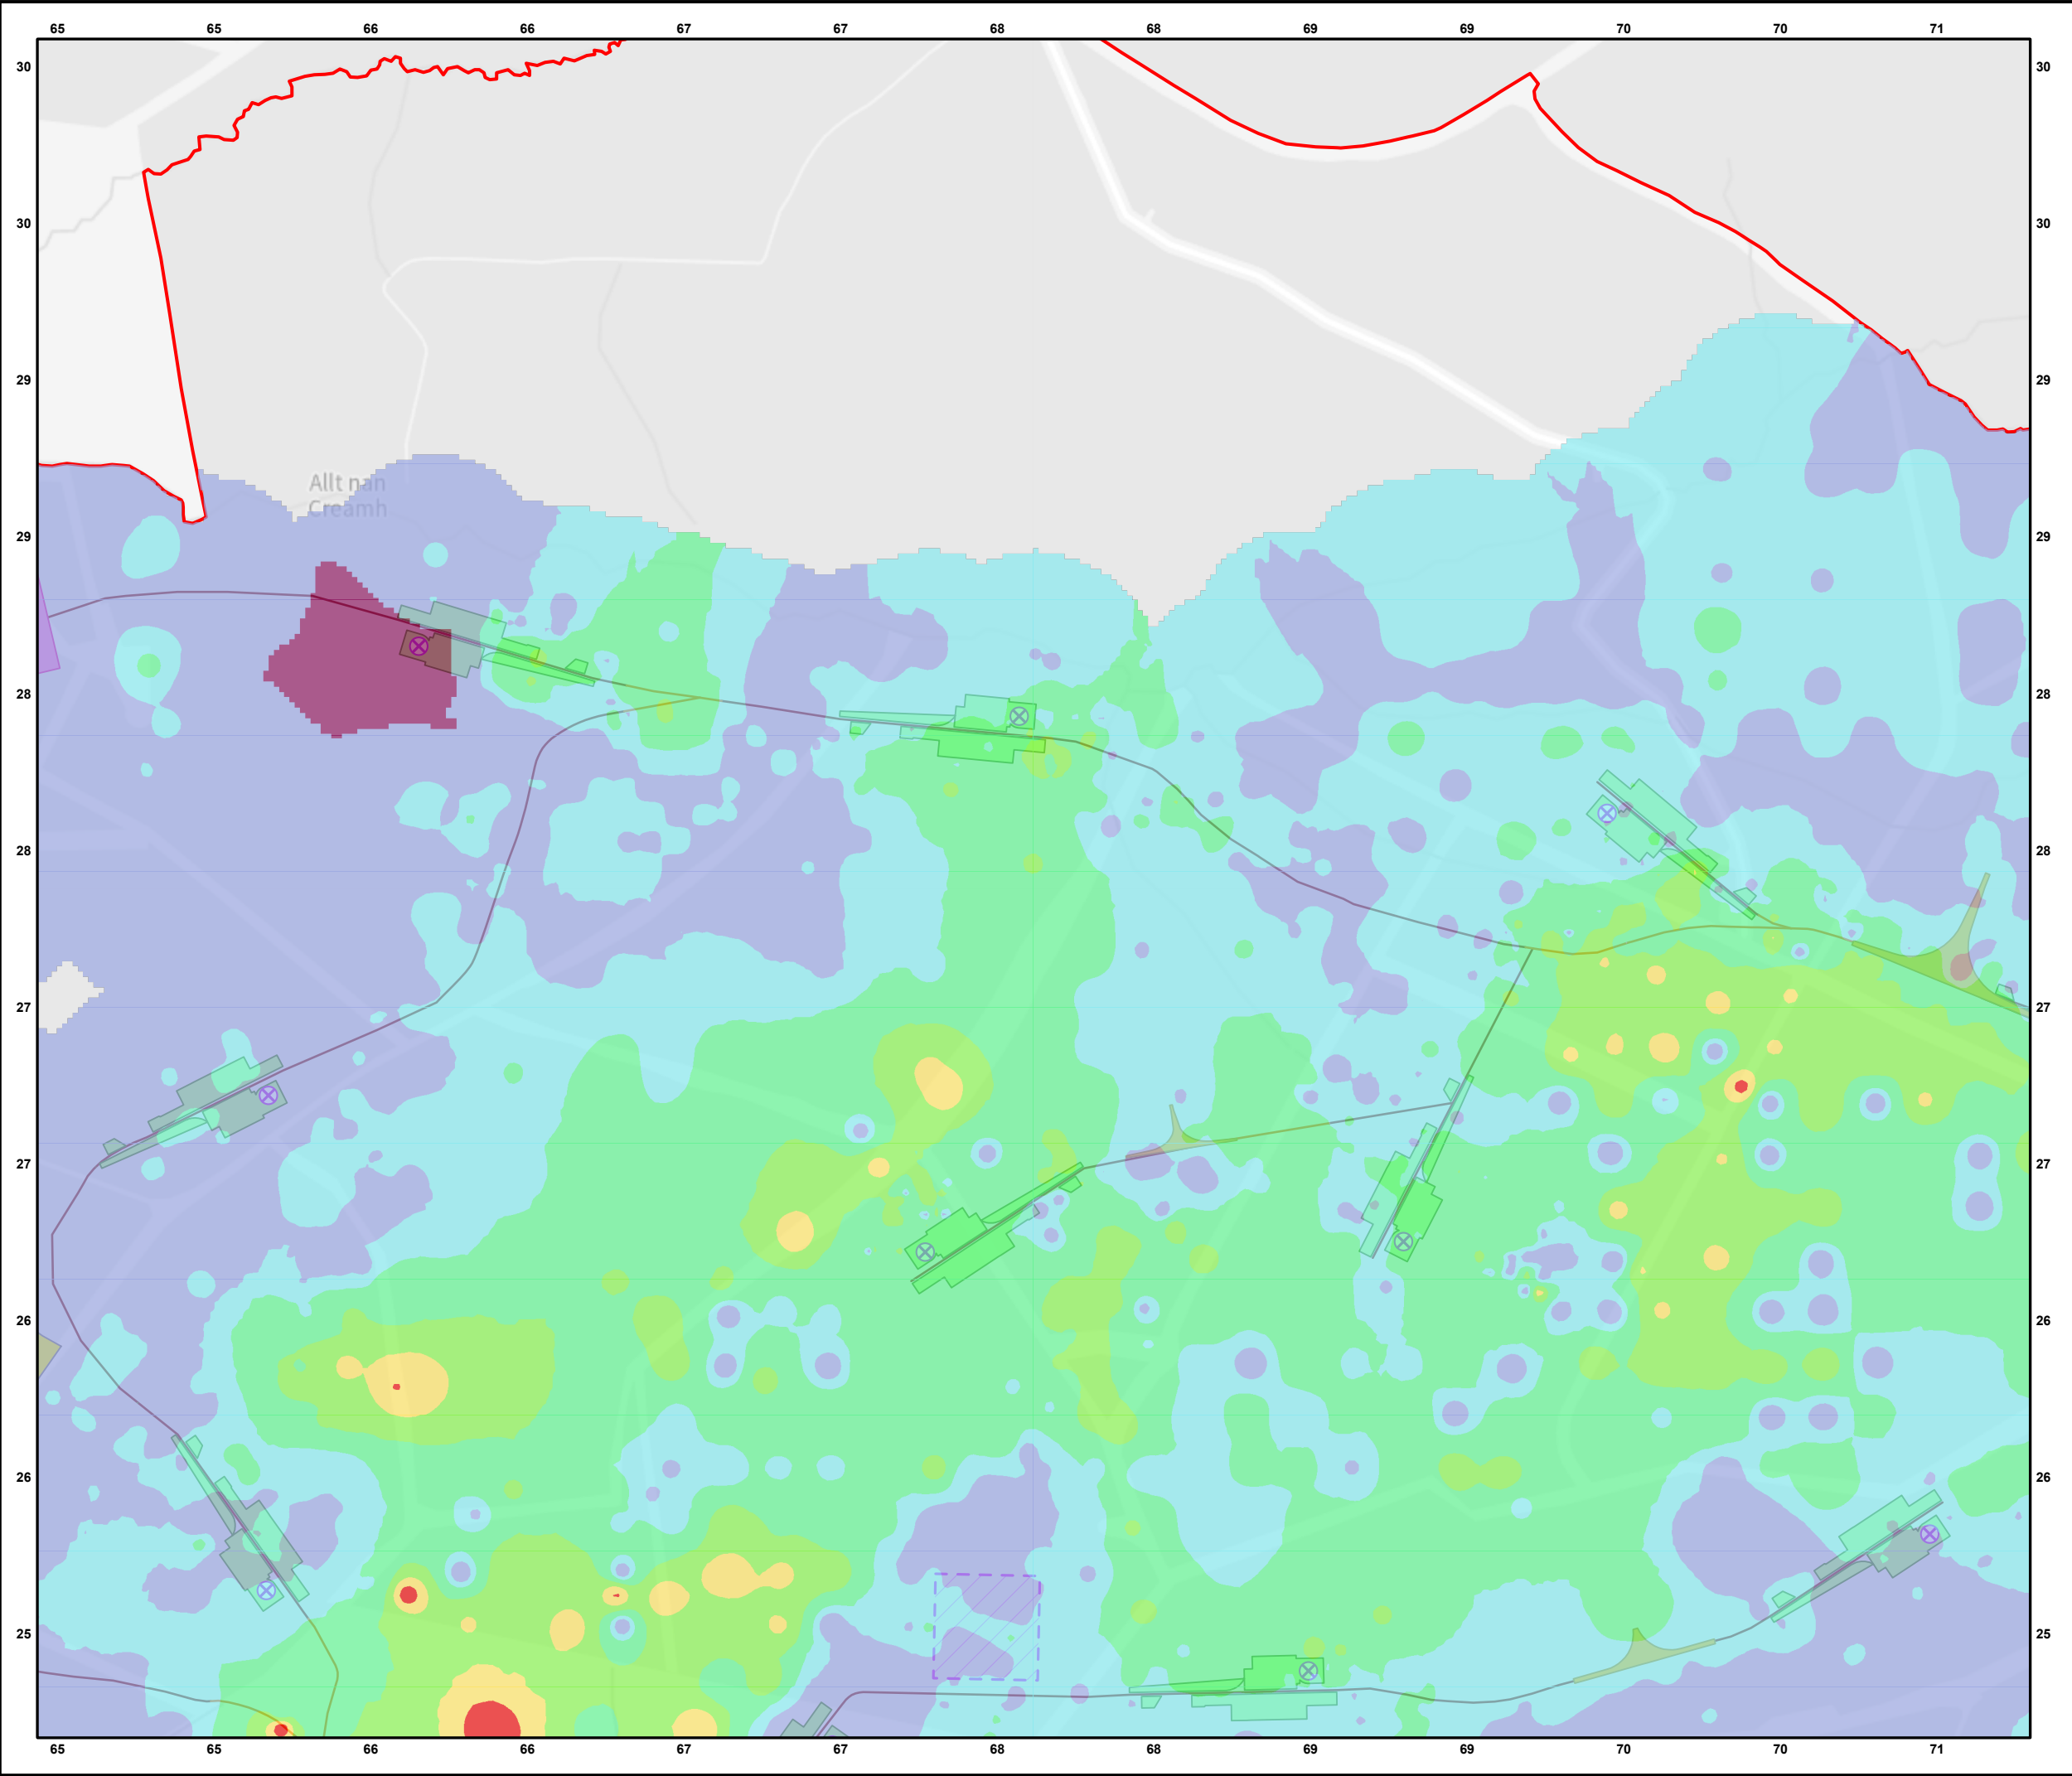

Key


- Site Boundary
- Proposed Turbines
- Access Track - Type:
 - Cut
 - Float
 - Upgrade
- Proposed Laydown Area
- Proposed Turning Head
- Proposed Substation Compound
- Proposed Hardstand
- Borrow Pit Search Areas
- Peat Depth Interpolation (m)
 - 0
 - 0 - 0.5
 - 0.5 - 1.0
 - 1.0 - 2.0
 - 2.0 - 3.0
 - 3.0 - 4.0
 - > 4.0

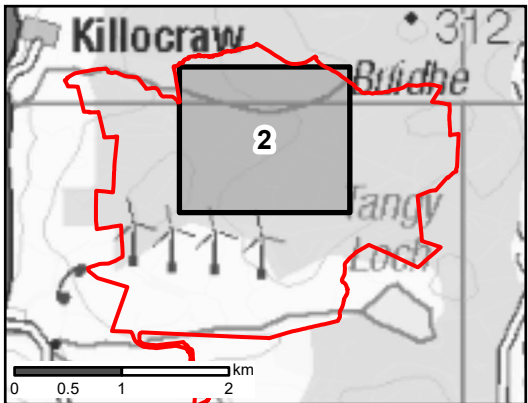

Scale 1:6,000 @ A3


0 50 100 200 m

Figure 11
Section 2
Peat Depth Interpolation
Page 2 out of 6

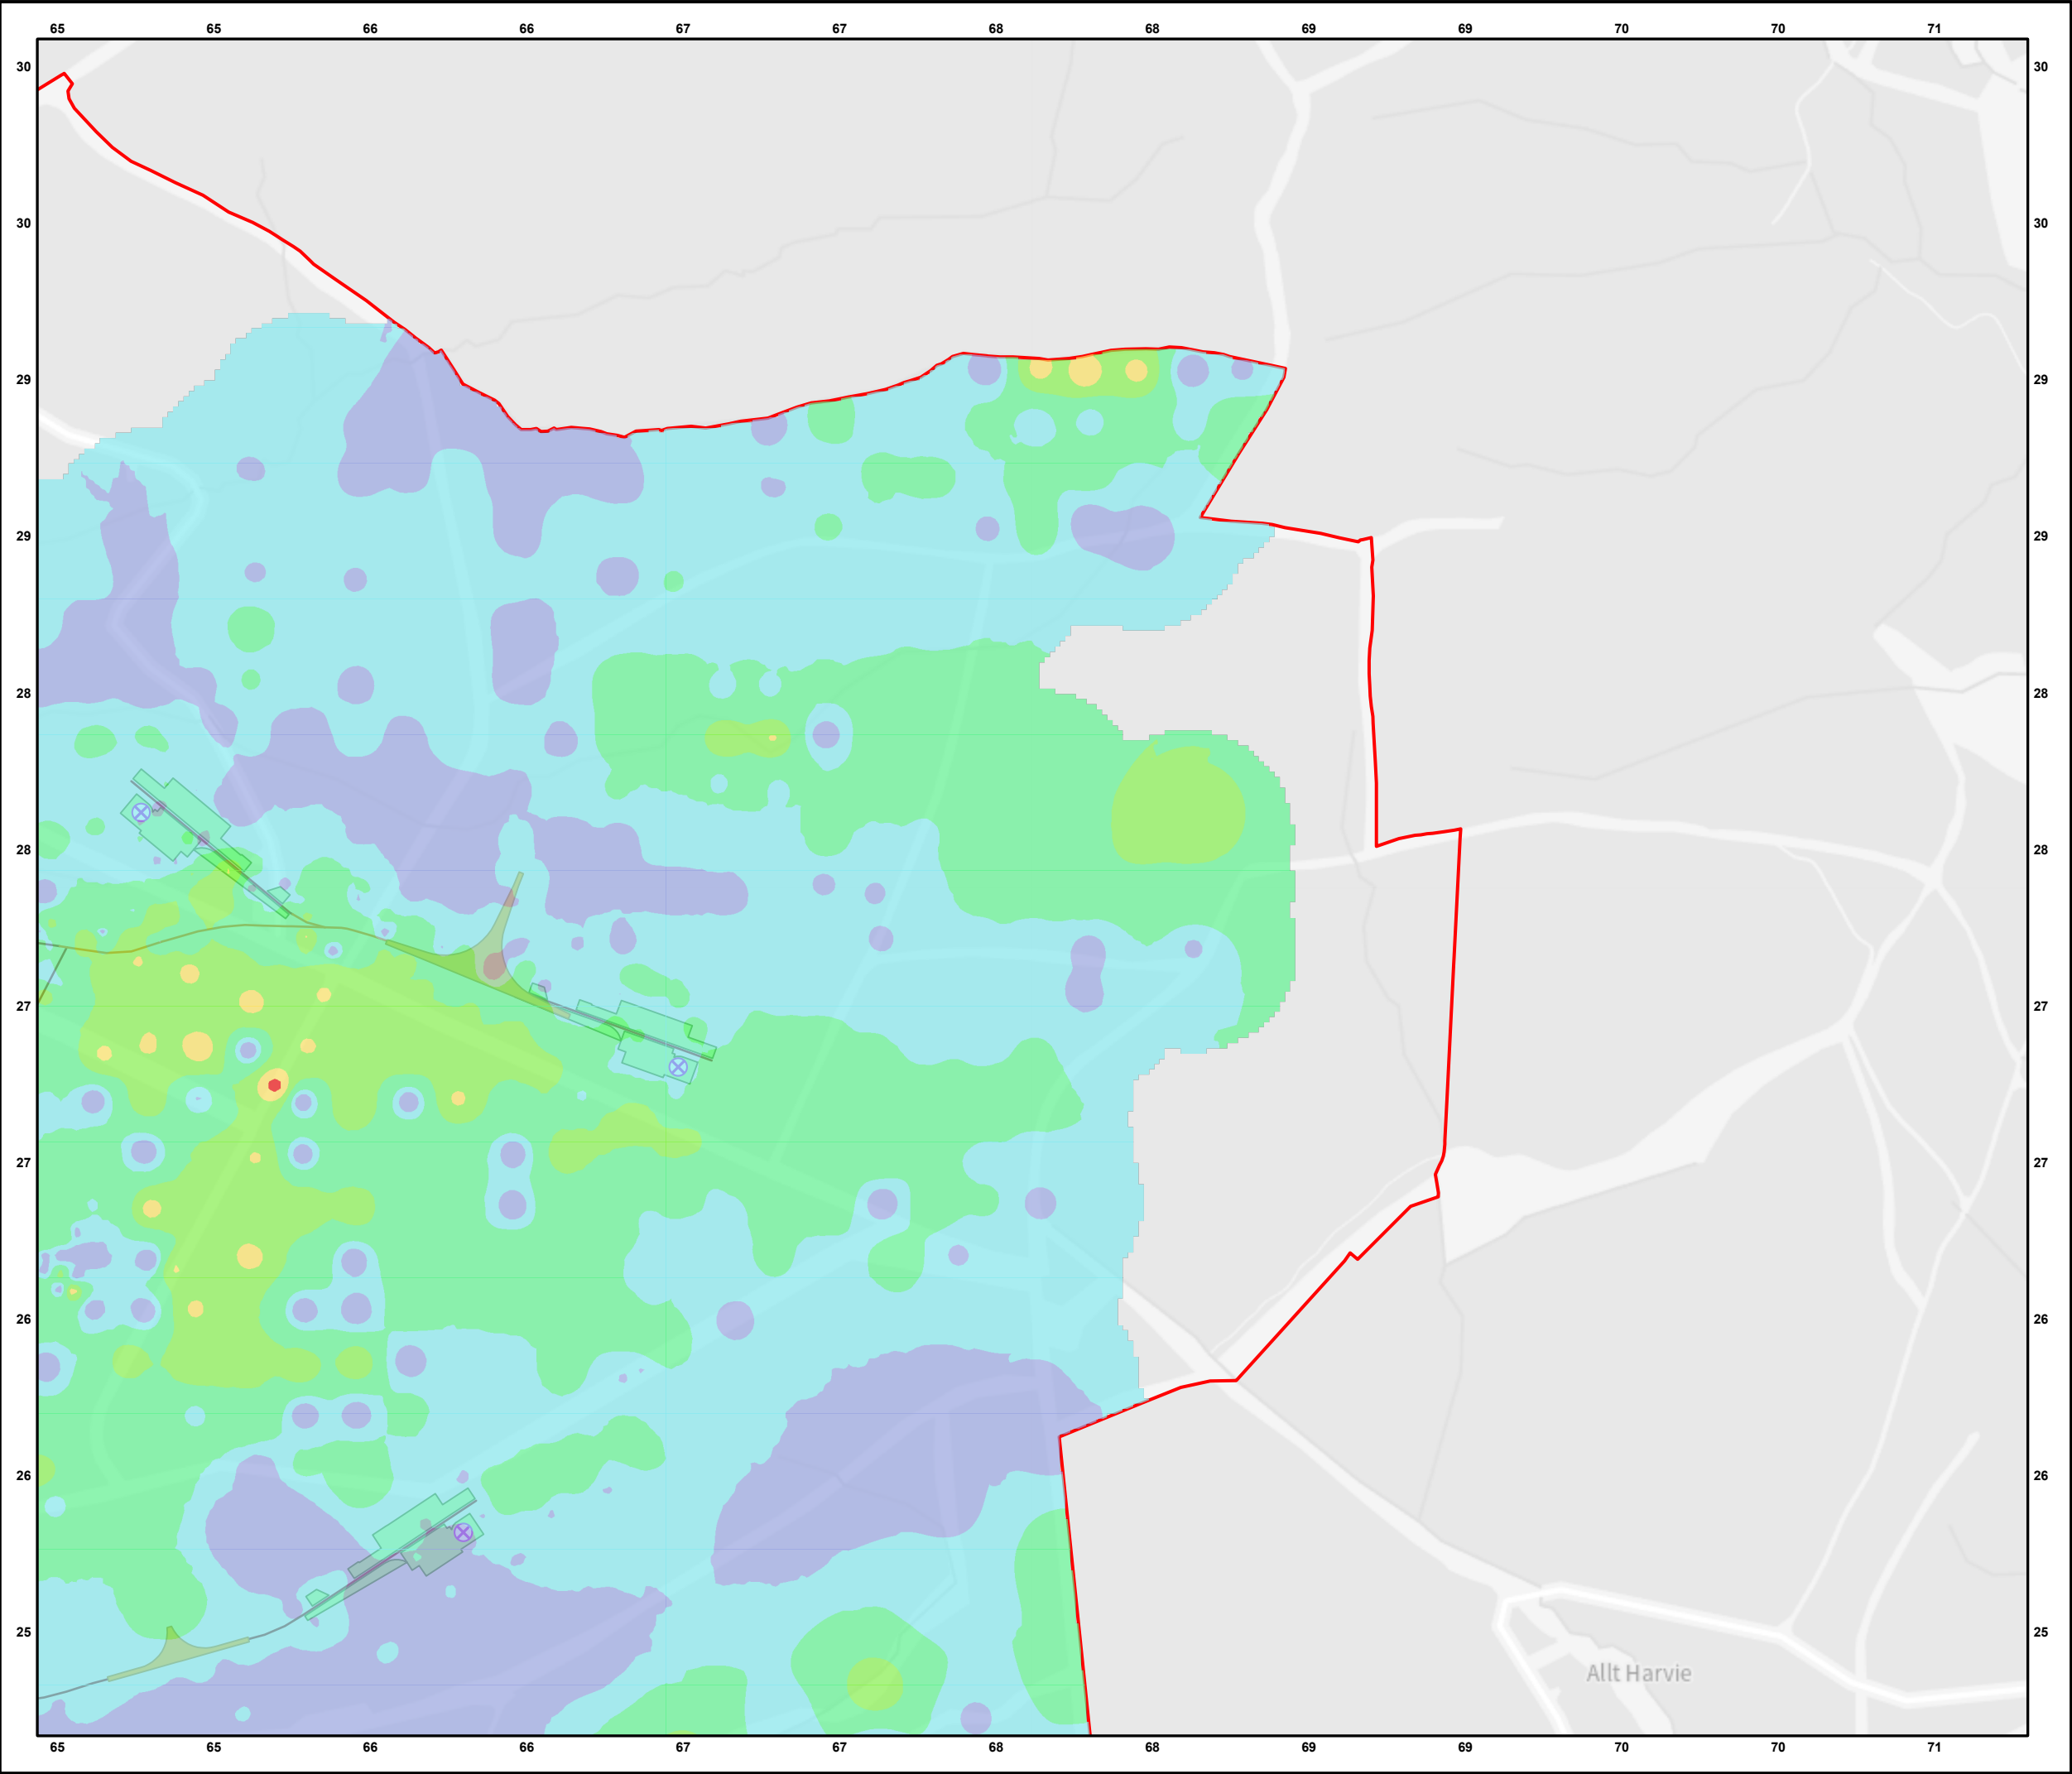

Key

- Site Boundary
- Proposed Turbines
- Access Track - Type:
 - Cut
 - Float
- Proposed Turning Head
- Proposed Hardstand
- Peat Depth Interpolation (m)
 - 0 - 0.5
 - 0.5 - 1.0
 - 1.0 - 2.0
 - 2.0 - 3.0
 - 3.0 - 4.0
 - > 4.0

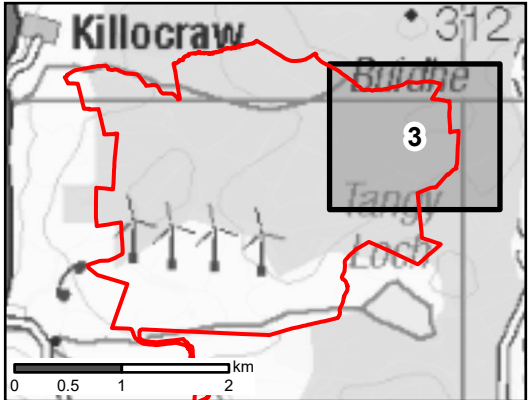


Scale 1:6,000 @ A3

0 50 100 200 m


N

Figure 11
Section 3
Peat Depth Interpolation
Page 3 out of 6

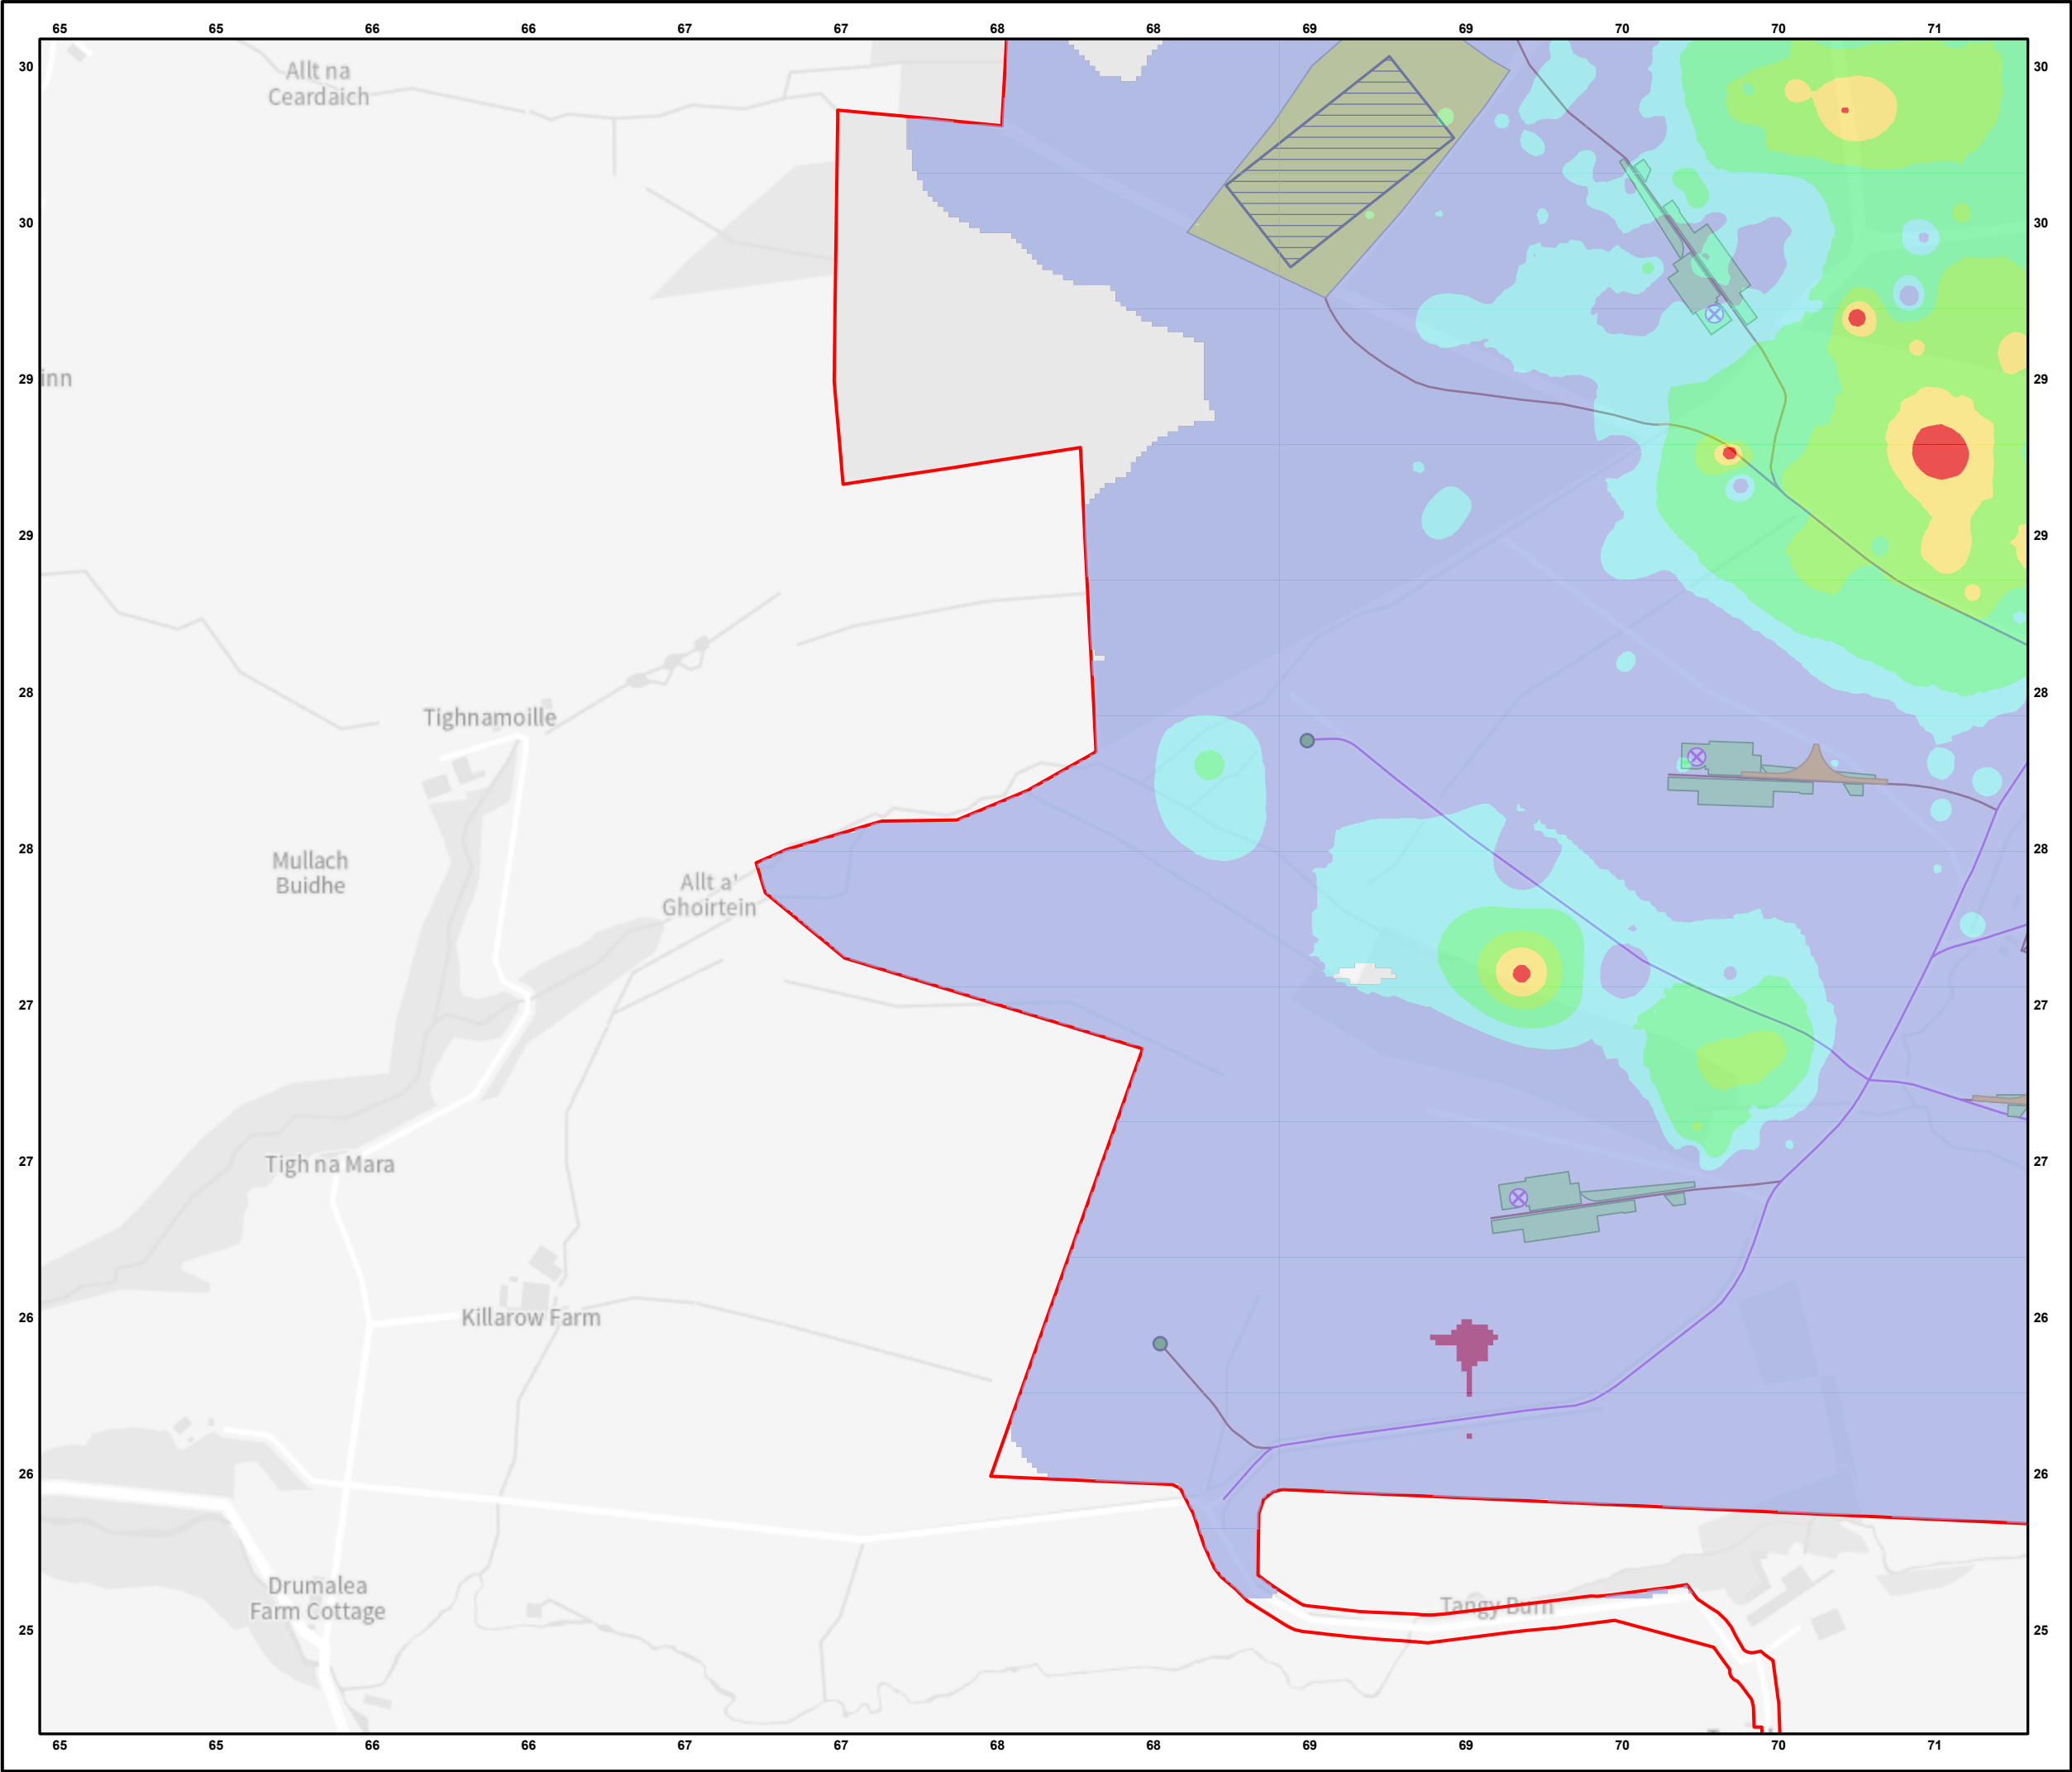

Key

- Site Boundary
- Proposed Turbines
- Proposed Permanent Met Mast
- Access Track - Type:
 - Cut
 - Float
 - Upgrade
- Proposed Constuction Compound
- Proposed Turning Head
- Proposed Hardstand
- Borrow Pit Working Area
- Borrow Pit Search Areas
- Peat Depth Interpolation (m)
 - 0
 - 0 - 0.5
 - 0.5 - 1.0
 - 1.0 - 2.0
 - 2.0 - 3.0
 - 3.0 - 4.0
 - > 4.0

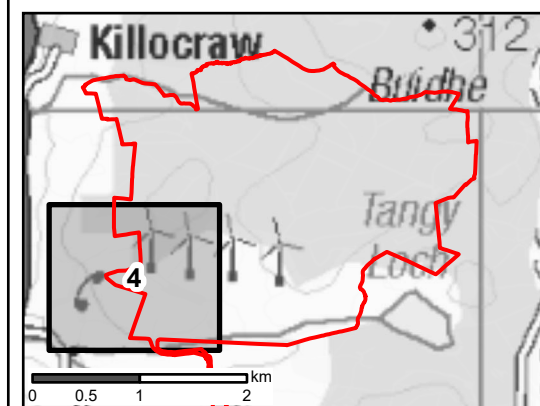


Scale 1:6,000 @ A3

0 50 100 200 m


N

Figure 11
Section 4
Peat Depth Interpolation
Page 4 out of 6

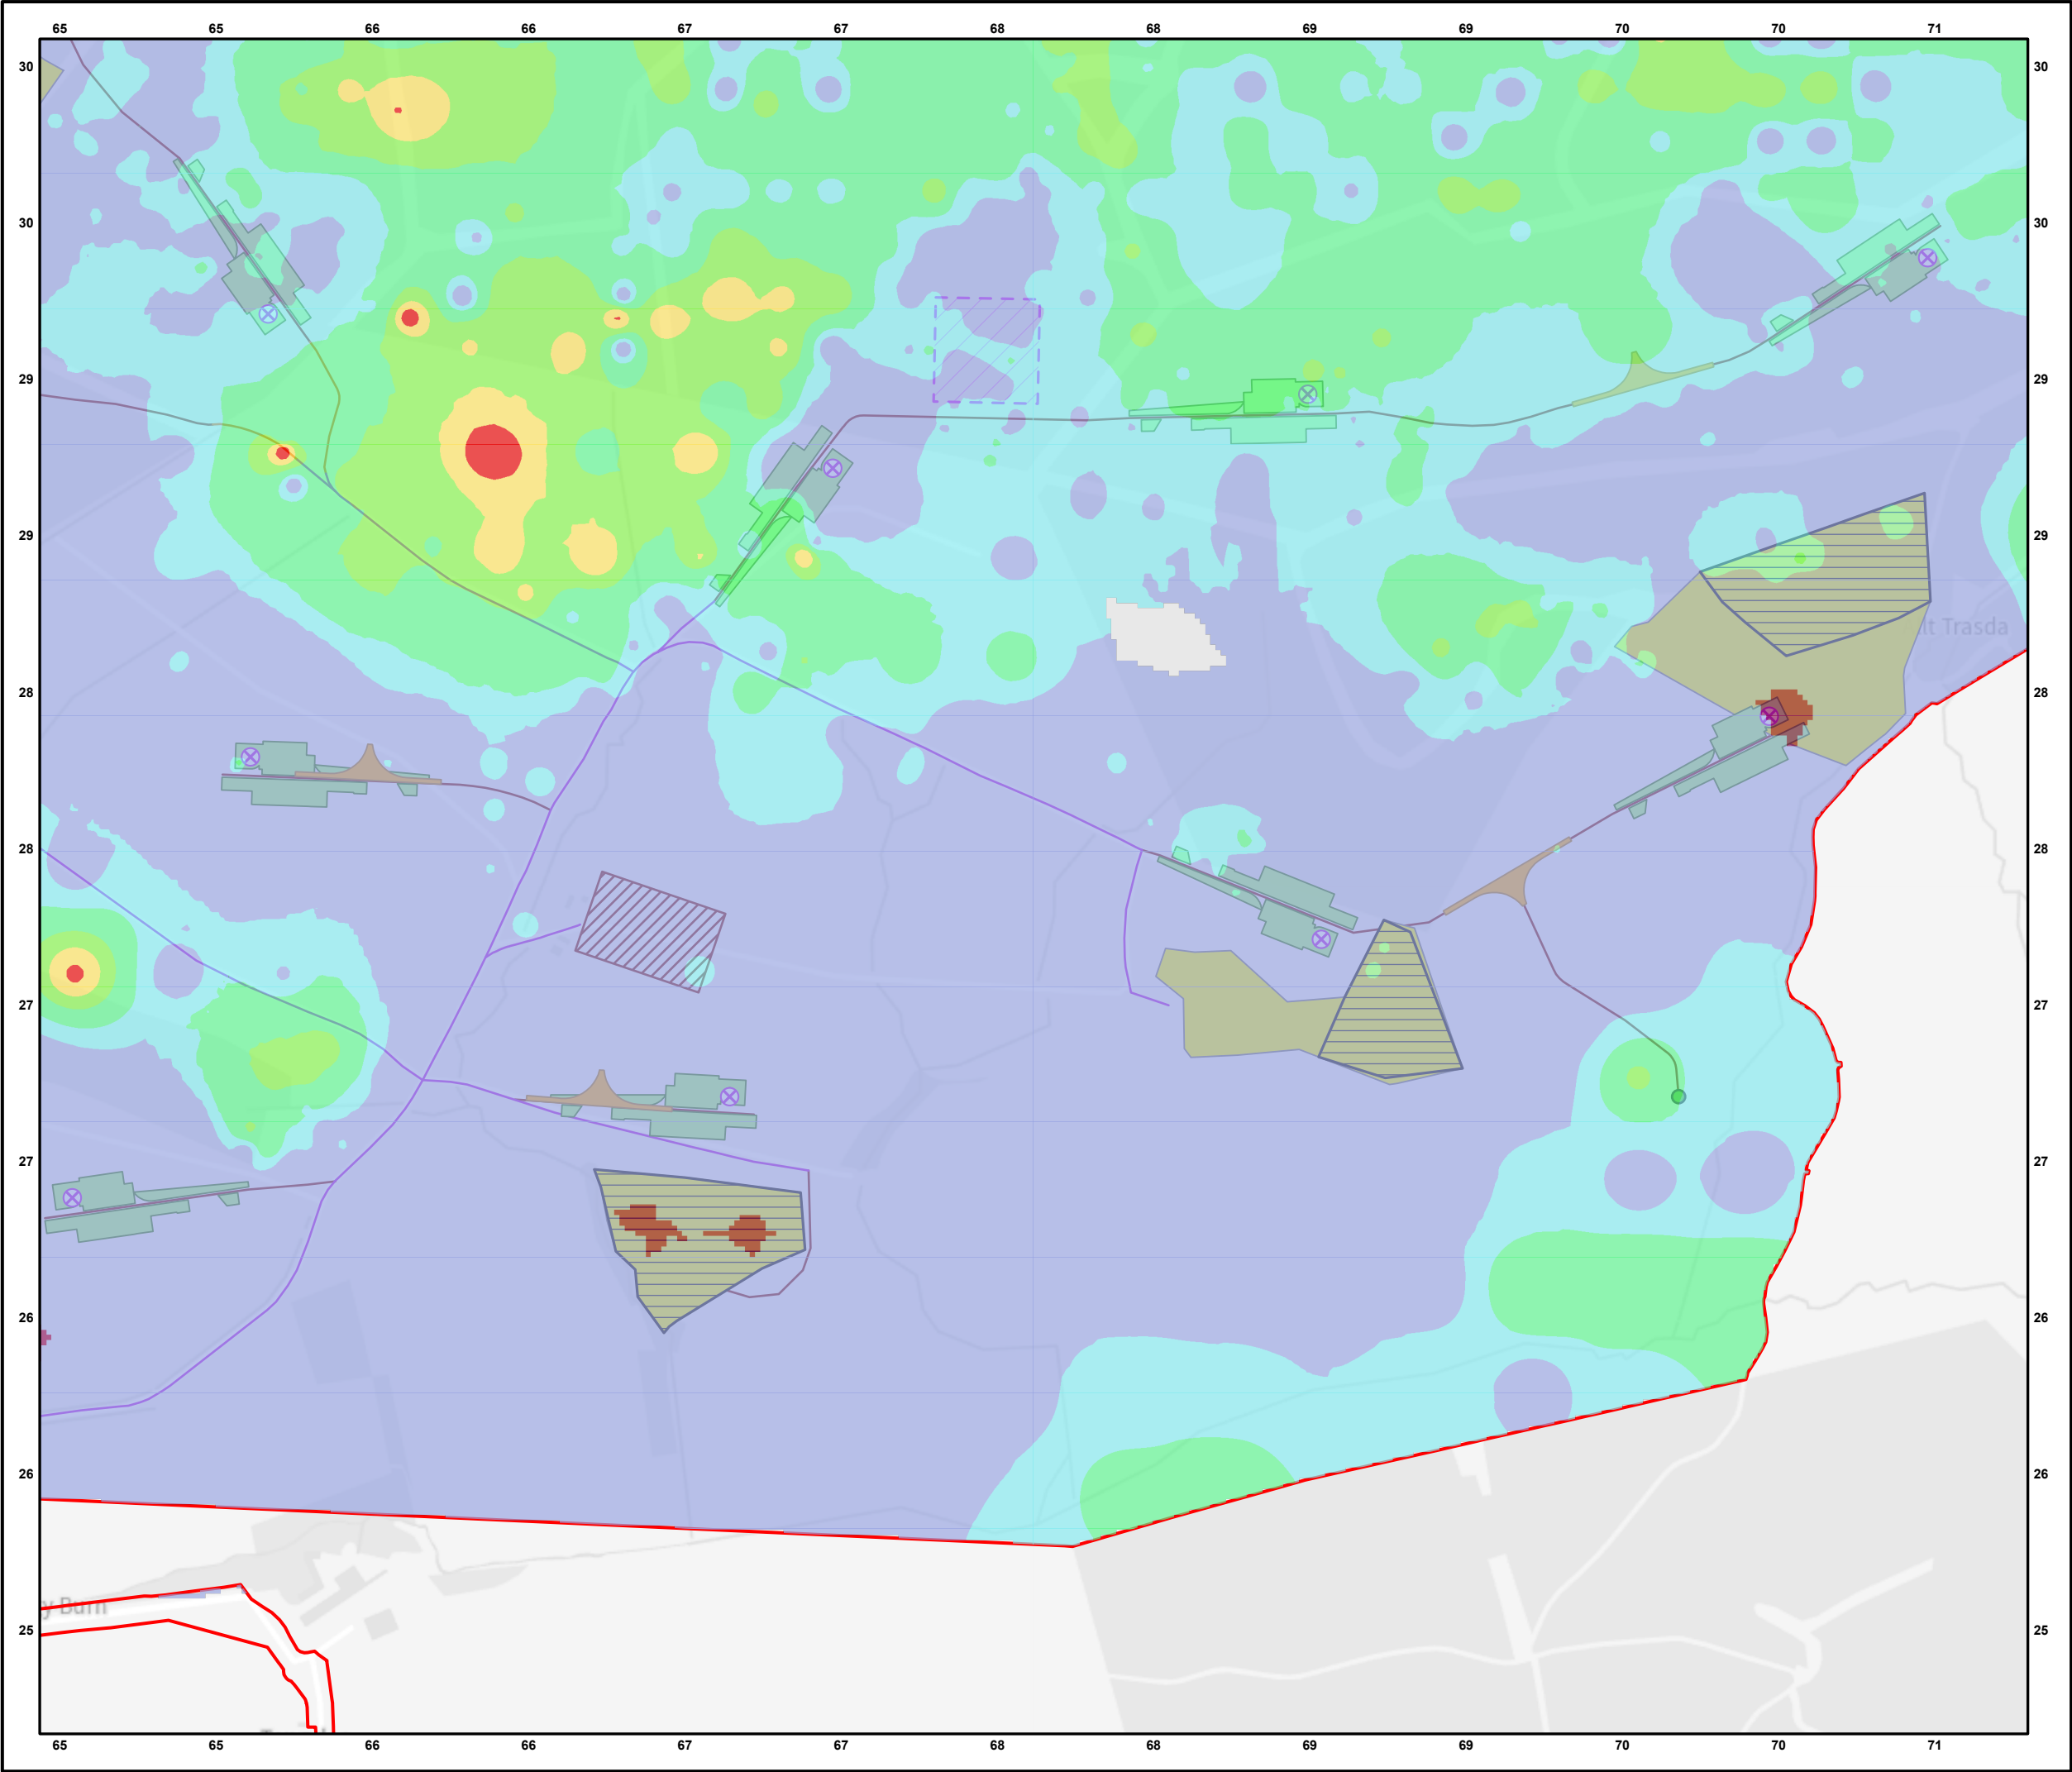

Key

- Site Boundary
- Proposed Turbines
- Proposed Permanent Met Mast
- Access Track - Type:
 - Cut
 - Float
 - Upgrade
- Proposed Laydown Area
- Proposed Construction Compound
- Proposed Turning Head
- Proposed Hardstand
- Borrow Pit Working Area
- Borrow Pit Search Areas
- Peat Depth Interpolation (m)
 - 0
 - 0 - 0.5
 - 0.5 - 1.0
 - 1.0 - 2.0
 - 2.0 - 3.0
 - 3.0 - 4.0
 - > 4.0

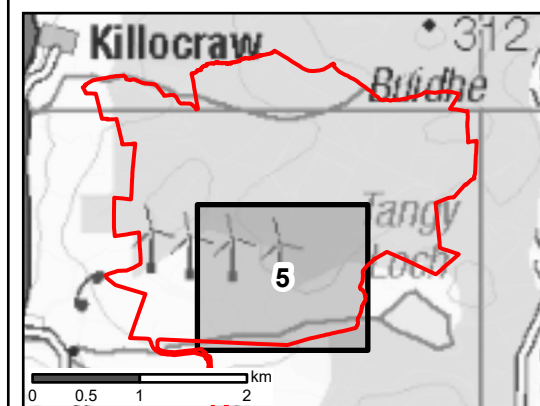


Scale 1:6,000 @ A3

0 50 100 200 m


N

Figure 11
Section 5
Peat Depth Interpolation
Page 5 out of 6

Tangy IV Wind Farm S36C
PLHRA Report
Proposed Varied Development

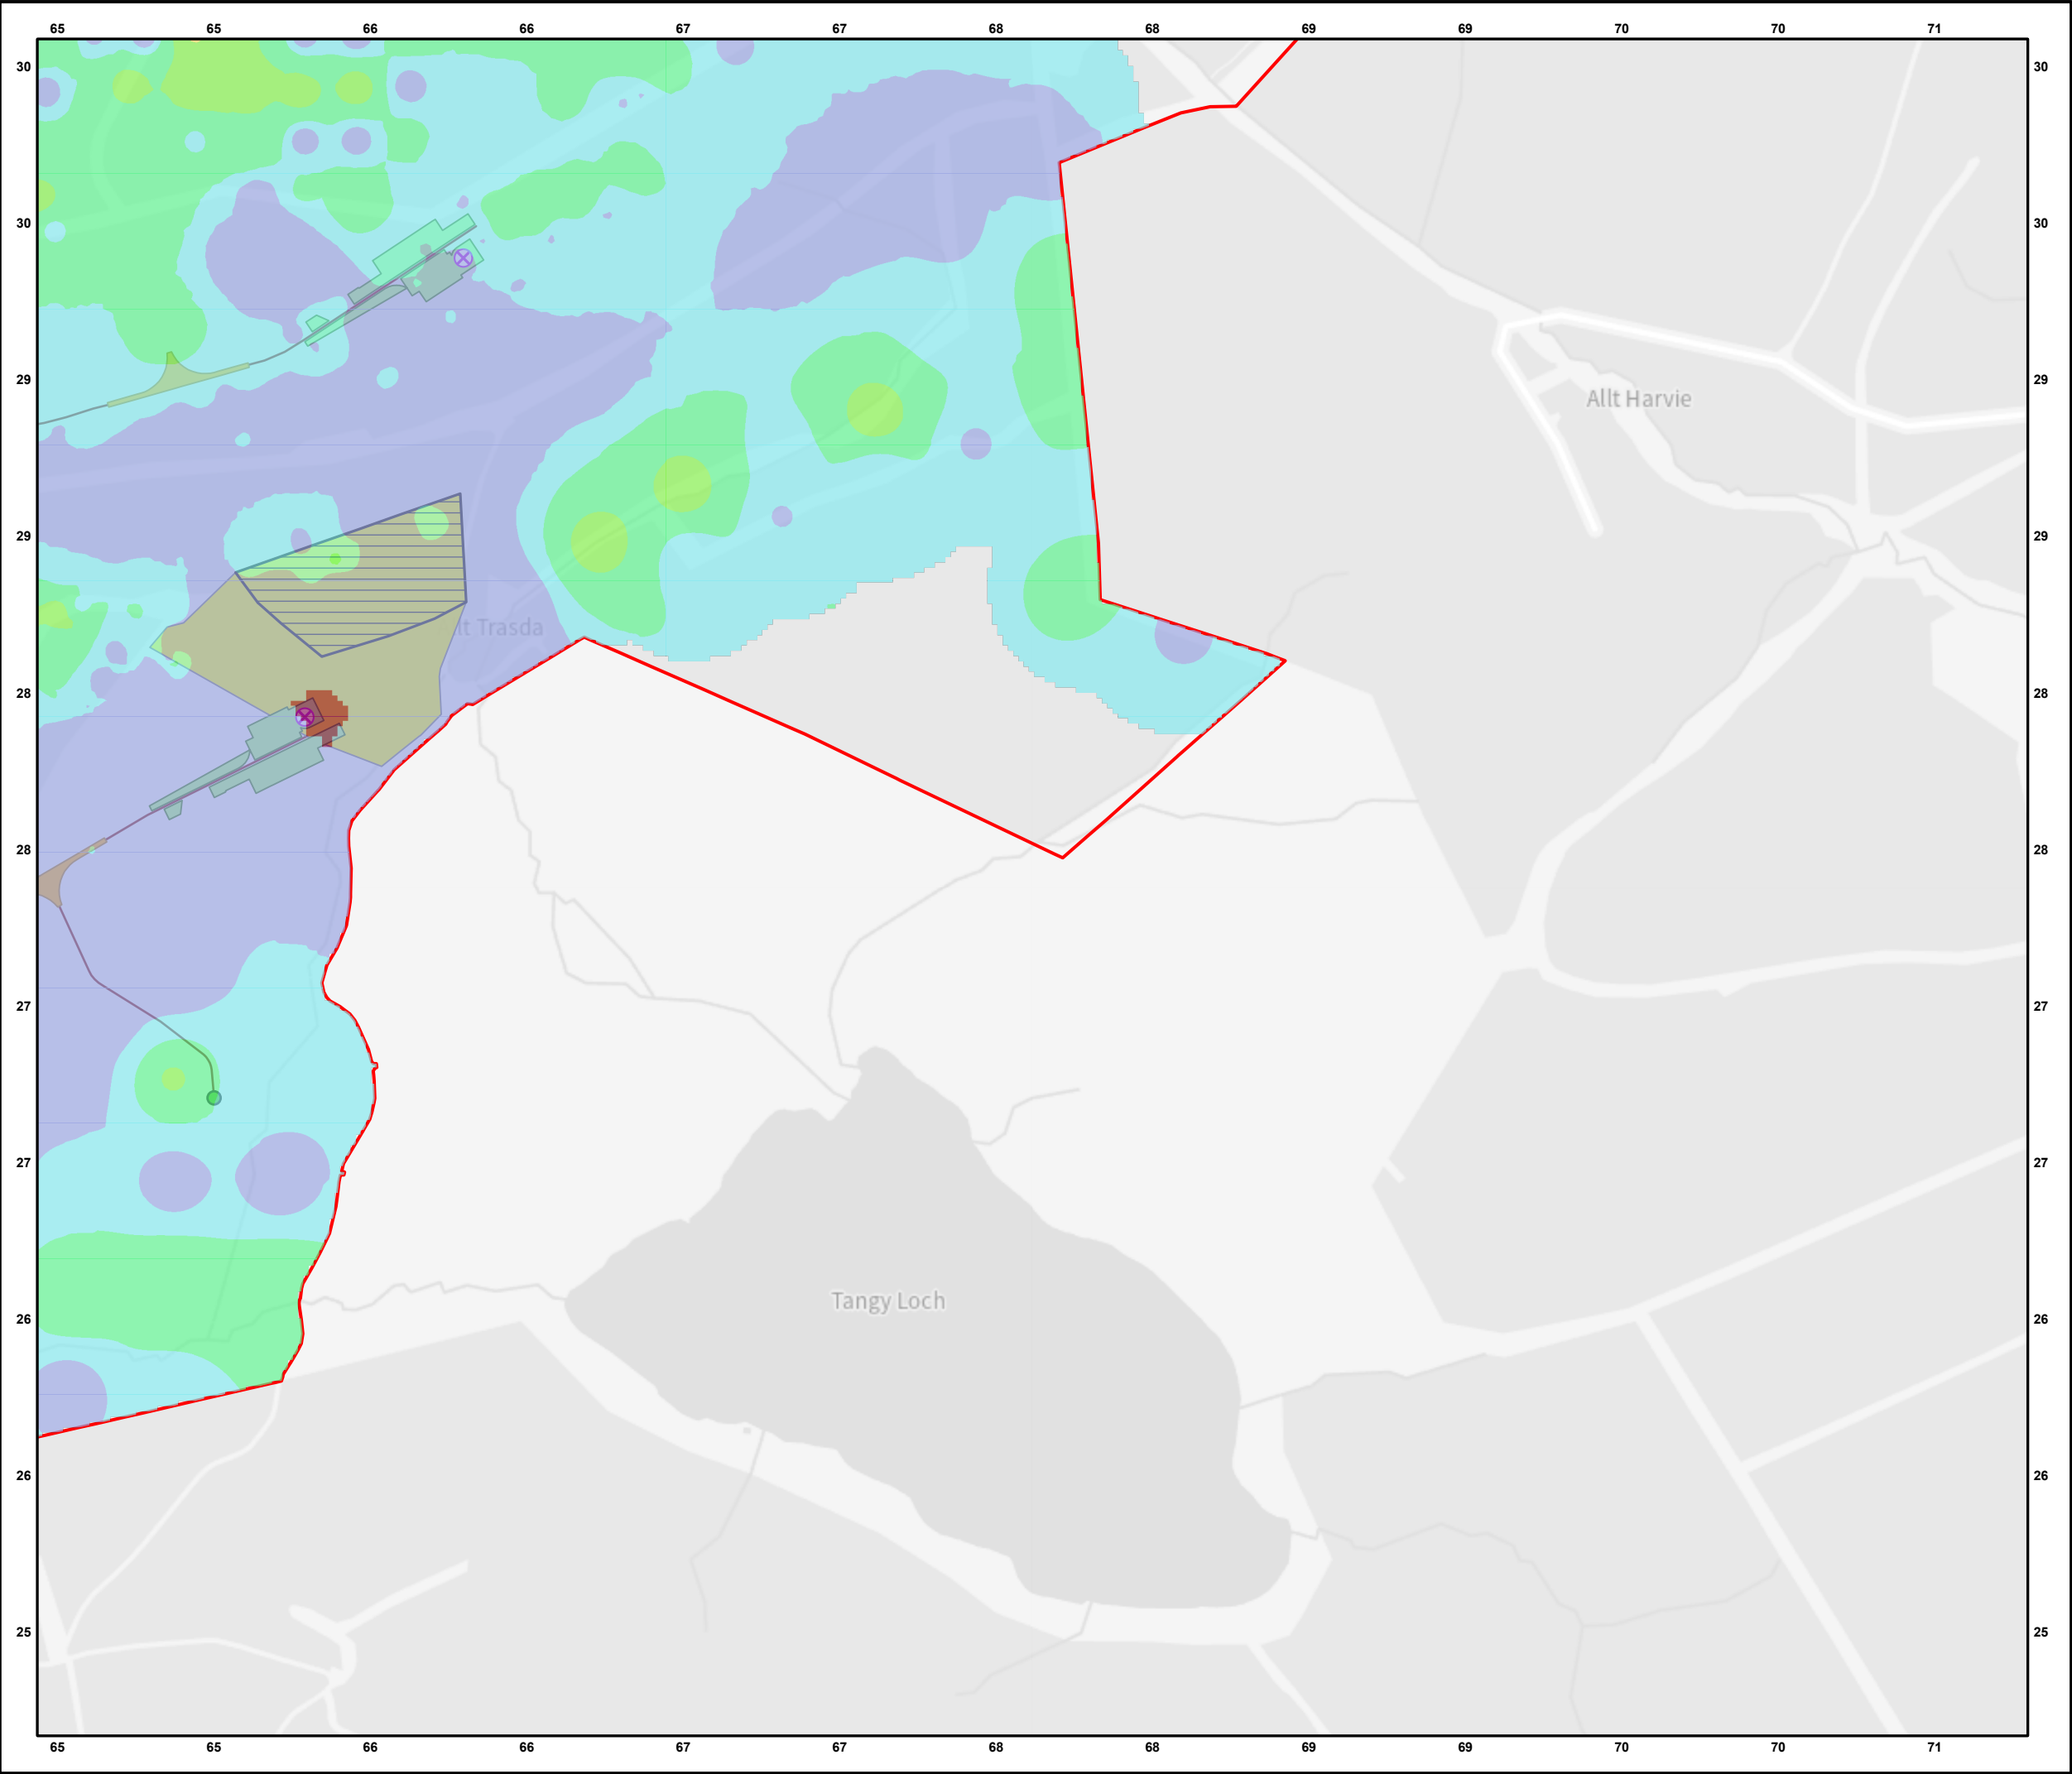

- Key**
- Site Boundary
 - Proposed Turbines
 - Proposed Permanent Met Mast
- Access Track - Type:
- Cut
- Proposed Turning Head
 - Proposed Hardstand
 - Borrow Pit Working Area
 - Borrow Pit Search Areas
- Peat Depth Interpolation (m)
- 0
 - 0 - 0.5
 - 0.5 - 1.0
 - 1.0 - 2.0
 - 2.0 - 3.0
 - 3.0 - 4.0

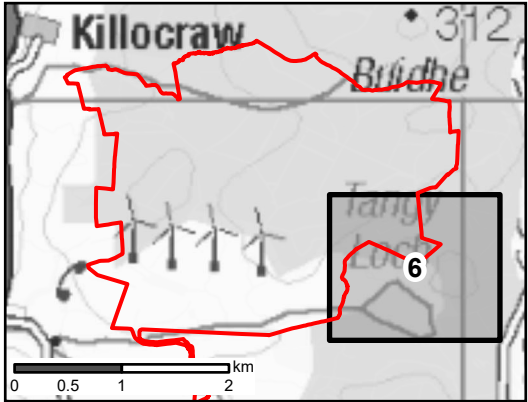

Scale 1:6,000 @ A3

0 50 100 200 m

Figure 11
Section 6
Peat Depth Interpolation
Page 6 out of 6