


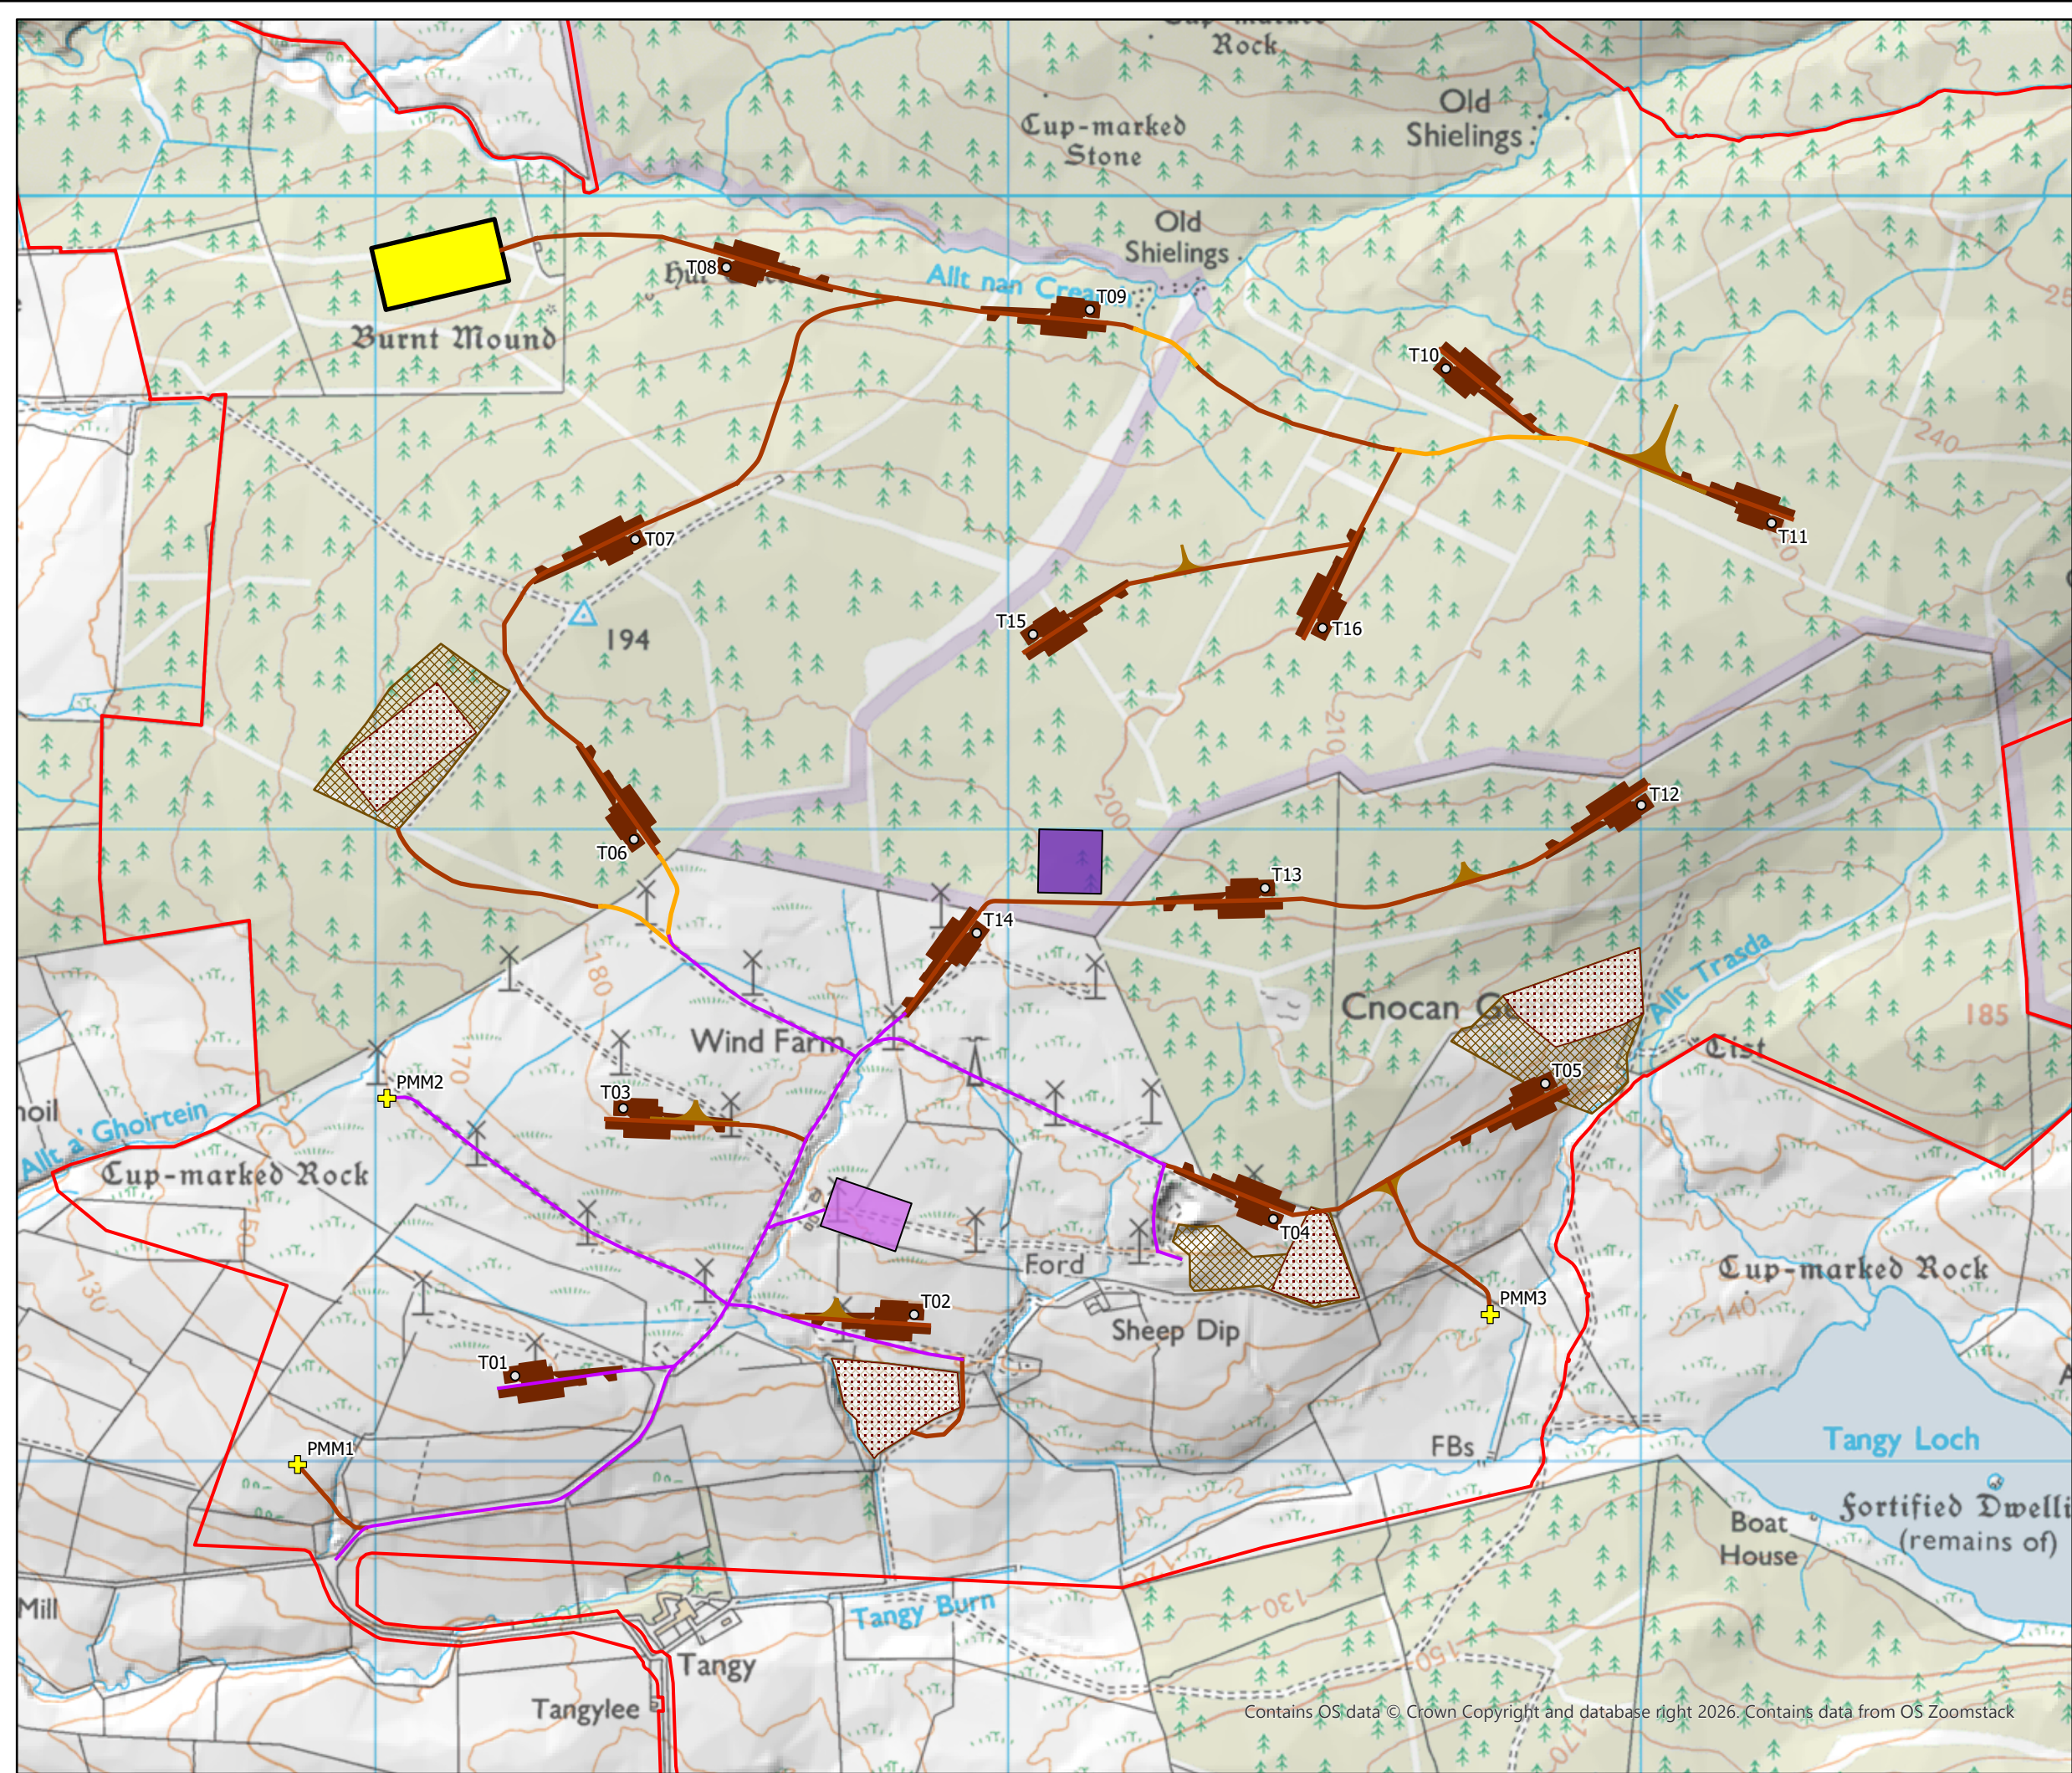

- Key**
- Site Boundary
  - Proposed Turbines
  - + Proposed Permanent Met Mast
  - Cut Track (7698.71m)
  - Float Track (690.19m)
  - Upgrade Track (3773.11m)
  - Proposed Turning Heads
  - Proposed Hardstands
  - Proposed Substation Compound
  - Proposed Laydown Area
  - Proposed Construction Compound
  - Borrow Pit Working Area
  - Borrow Pit Search Areas

Scale 1:10,000 @ A3

0 500 m

N

**Figure 1.3**  
**Proposed Varied Development Layout**

**Tangy IV Wind Farm S36C**  
**Non-Technical Summary**

Contains OS data © Crown Copyright and database right 2026. Contains data from OS Zoomstack