


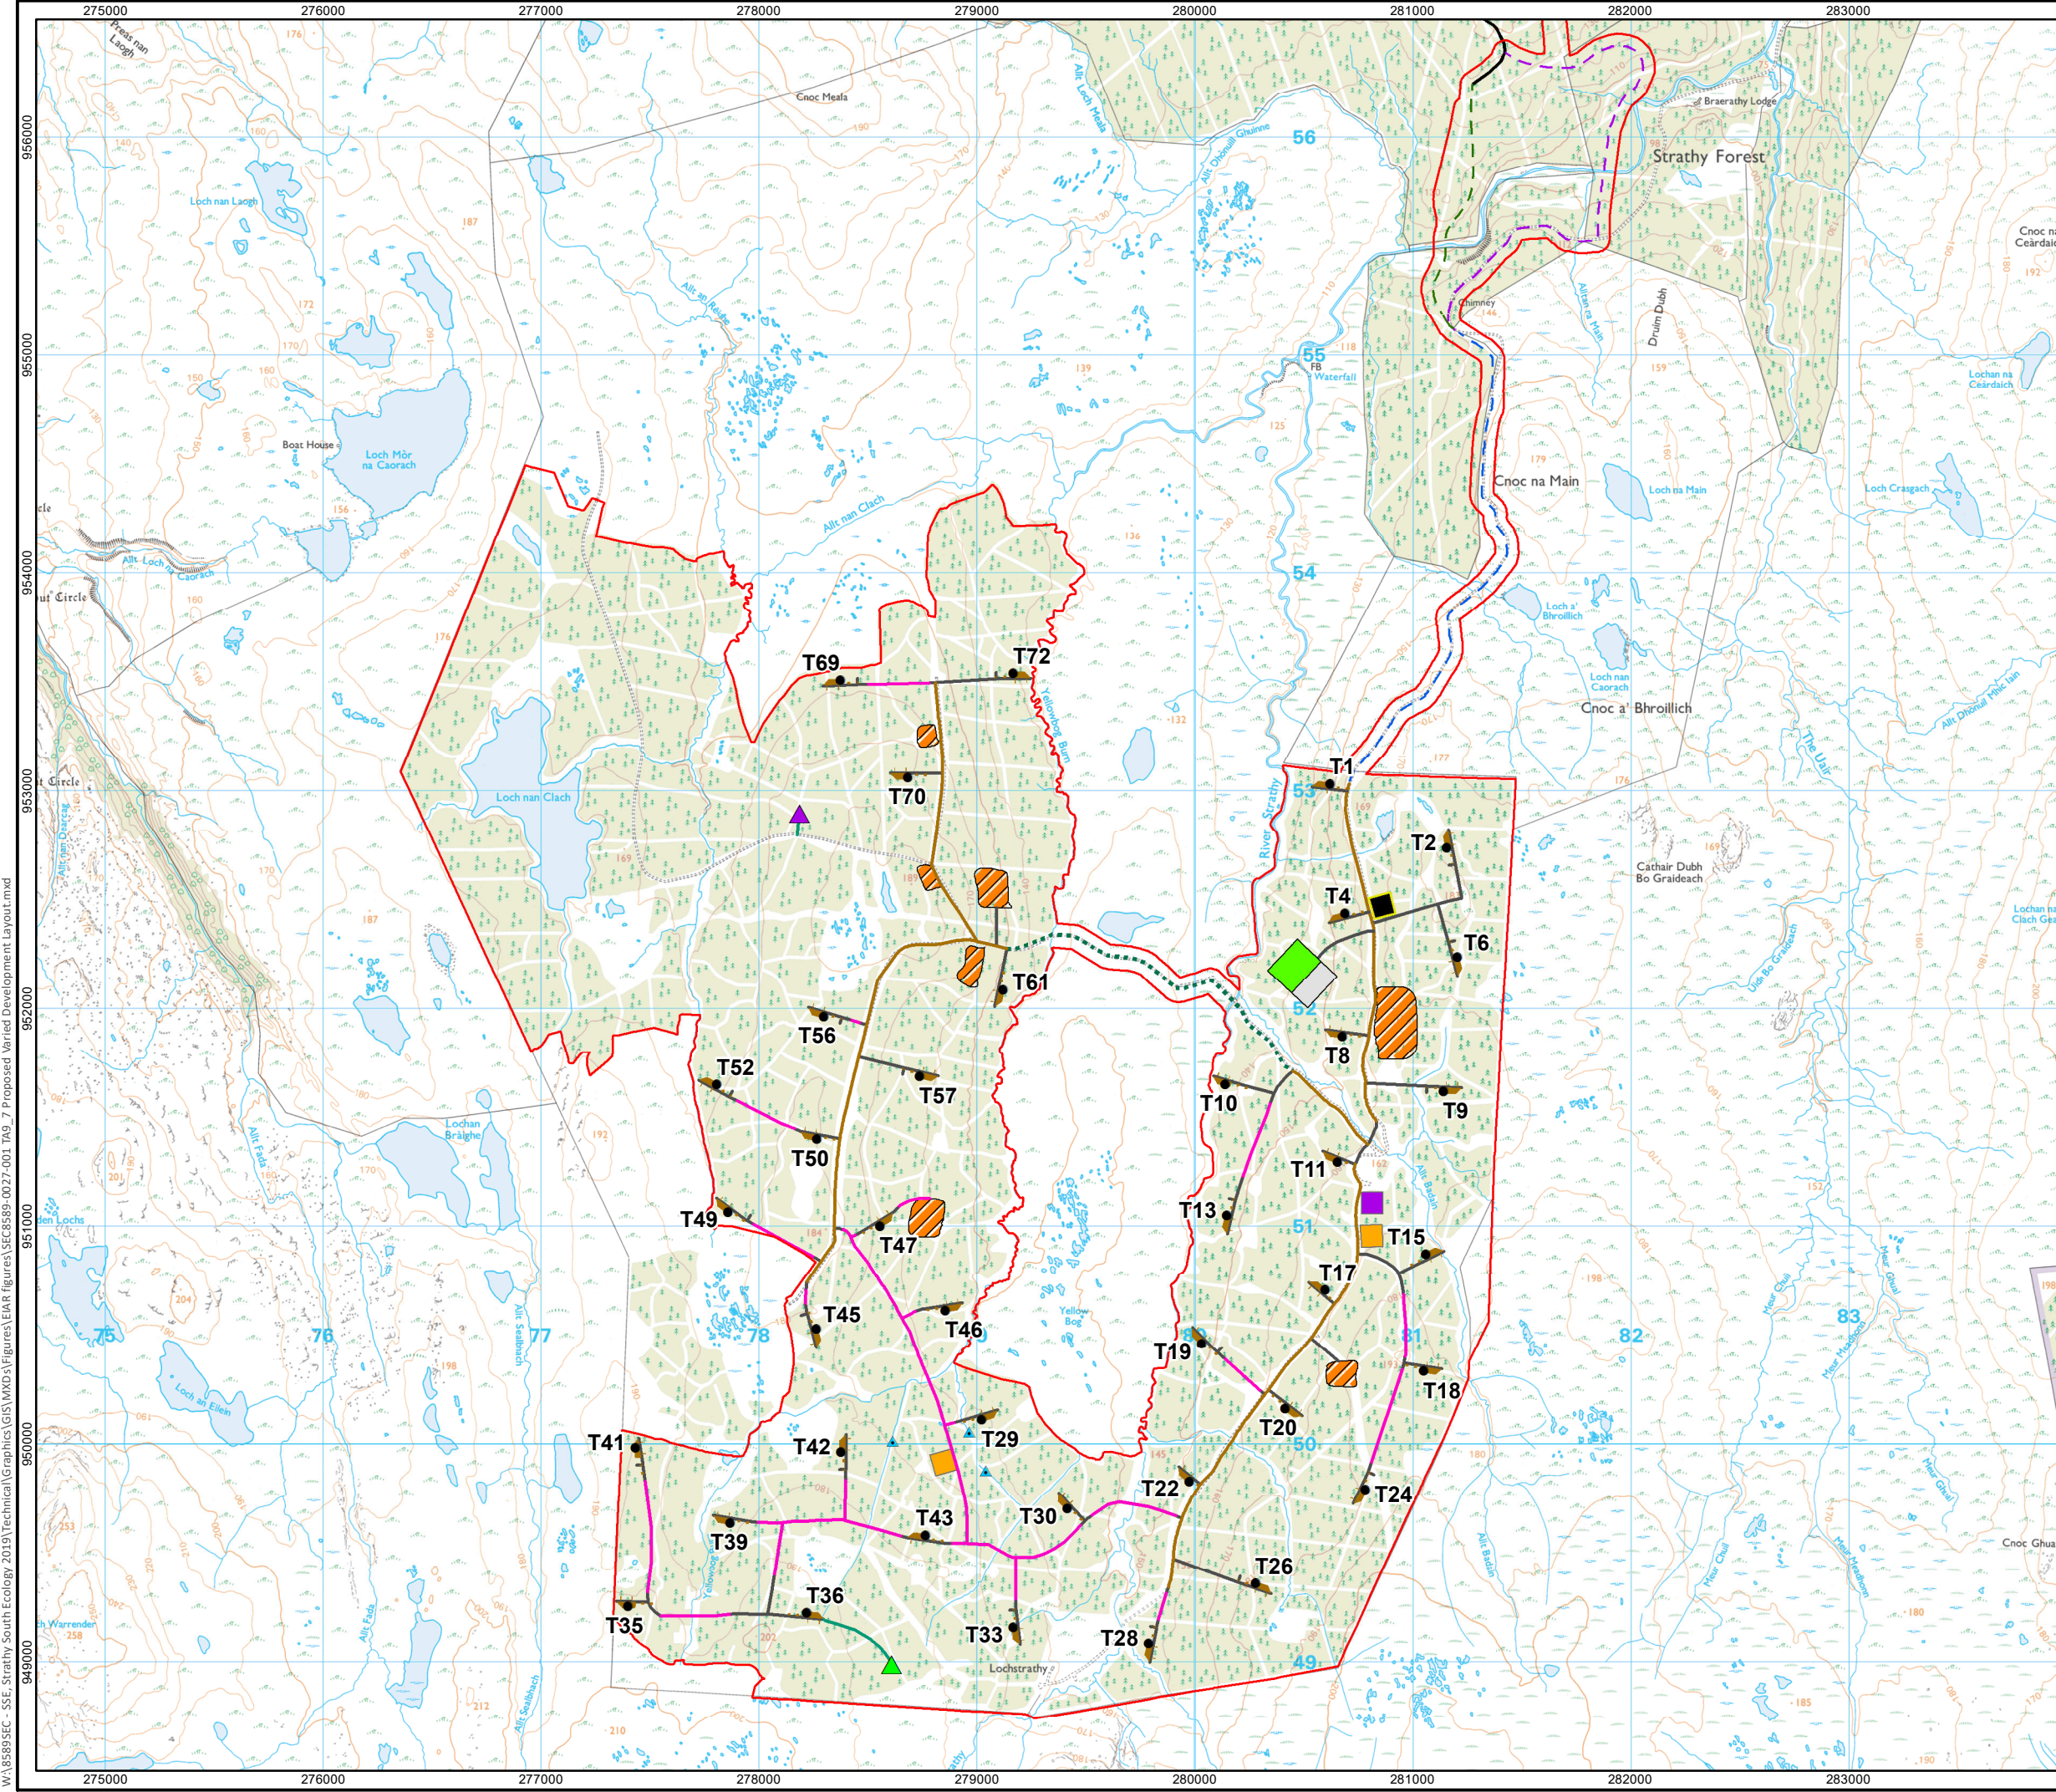

W:\8589SEC - SSE, Strathy South Ecology 2019\Technical\Graphics\GIS\MXDs\Figures\EAIR figures\SEC8589-0027-001 TA0_7 Proposed Varied Development Layout.mxd


- Site Boundary
- Turbine
- Hardstand
- Access Track
 - Cut
 - Floating
 - Upgrade
 - LiDAR Track
- LiDAR A
- LiDAR B
- Water Abstraction Location
- Preferred Access Route
- Alternative Access Route
- Common Access Route
- Strathy North Access Route
- Substation
- Substation Temporary Laydown
- Batching Plant
- Amended Laydown Area
- Construction Compound
- Borrow Pit
- Existing Yellow Bog Track, Surfacing to be Upgraded and Minor Localised Widening



Figure 9.7.2
Proposed Varied Development Layout

Strathy South Wind Farm
EIAR 2020

W:\8589SEC - SSE, Strathly South Ecology 2019\Technical\Graphics\GIS\WKDs\Figures\EIAR figures\SEC8589-0028-001 TA9_7 Layout Comparison for Habitat Loss.mxd

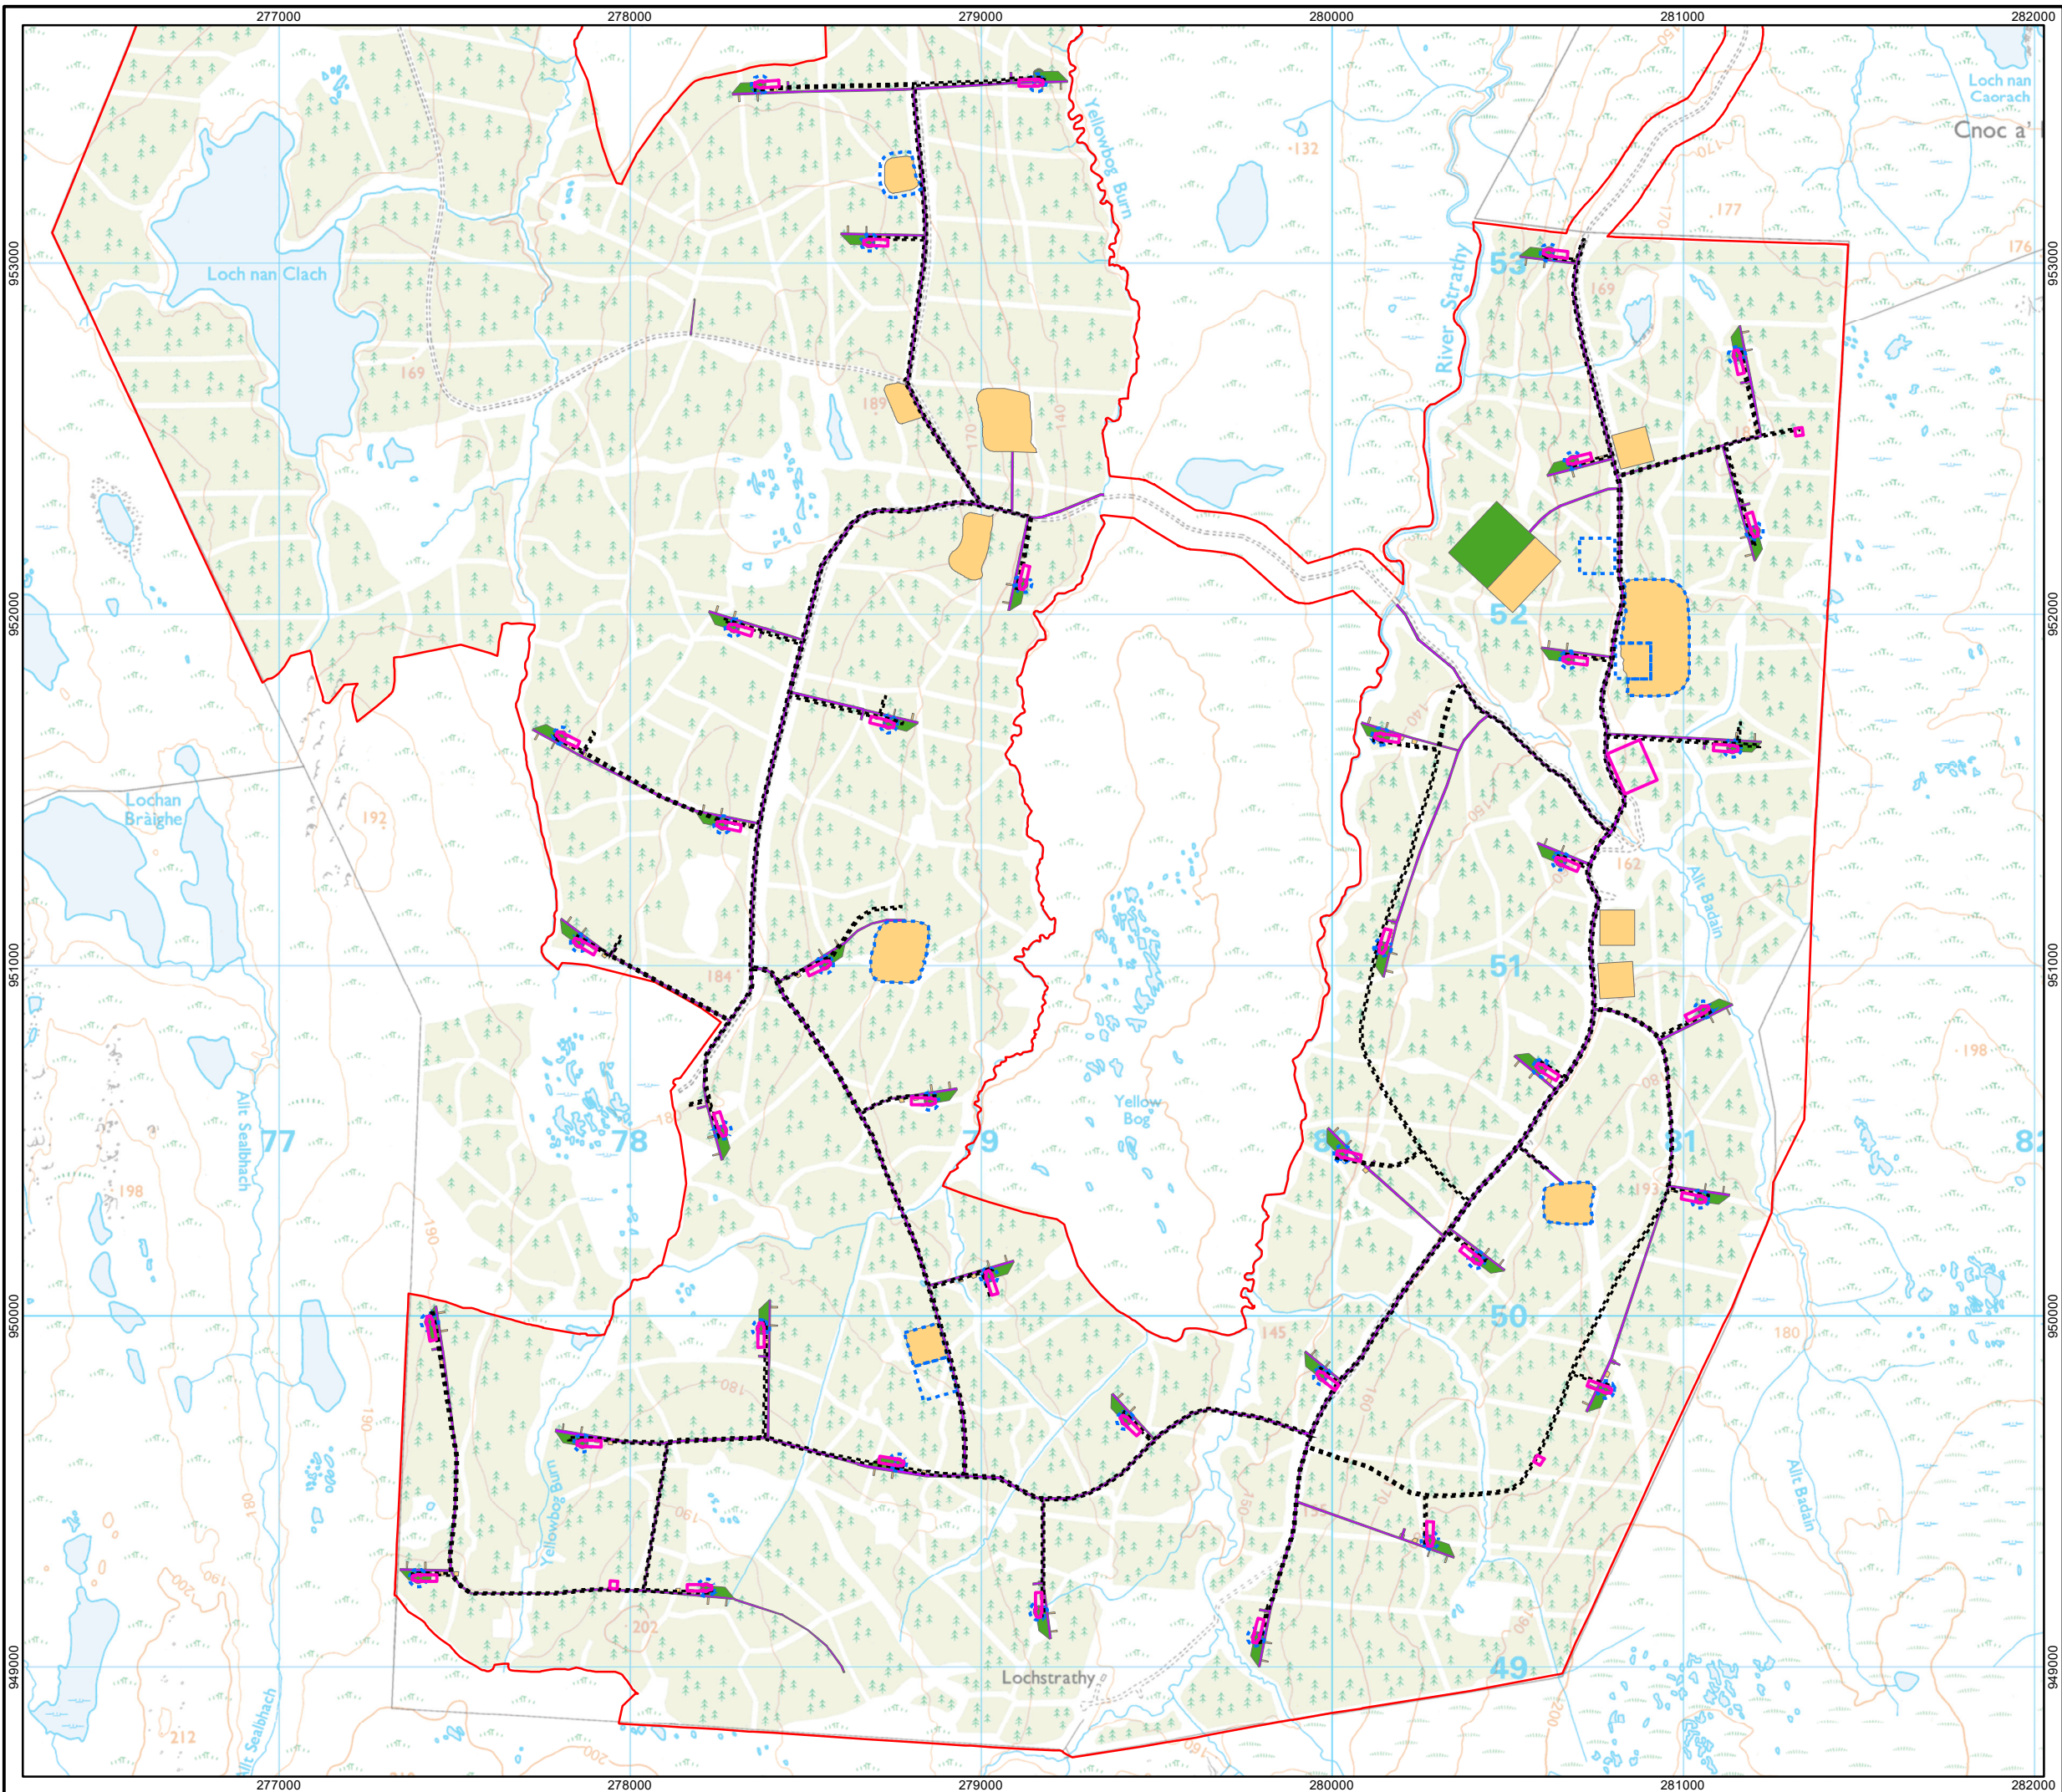

Key

- Site Boundary
- Consented Scheme Layout
 - Tracks
 - Permanent infrastructure
 - Temporary infrastructure
- Proposed Varied Development Layout
 - Tracks
 - Permanent infrastructure
 - Temporary infrastructure

Scale 1:18,000 @ A3

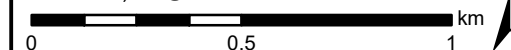


Figure 9.7.3
Comparison of Strathly South Wind Farm
Layouts for Habitat Loss Calculations

Strathly South Wind Farm
EIAR 2020