

Notes

1. All dimensions are in metres (m) unless stated otherwise.
2. Layout is indicative only.
3. The hardstanding arrangement shown is based on one possible candidate turbine. Hardstand configurations may vary depending on supplier specifications.
4. Area calculations do not include any earthworks required.

Legend

- Temporary
- Permanent

Scale 1:1000 @ A3


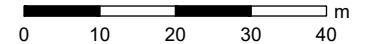


Figure 2.4
Typical Crane Hardstanding

Tangy IV Wind Farm
S36C EIA Report 2026
Proposed Varied Development

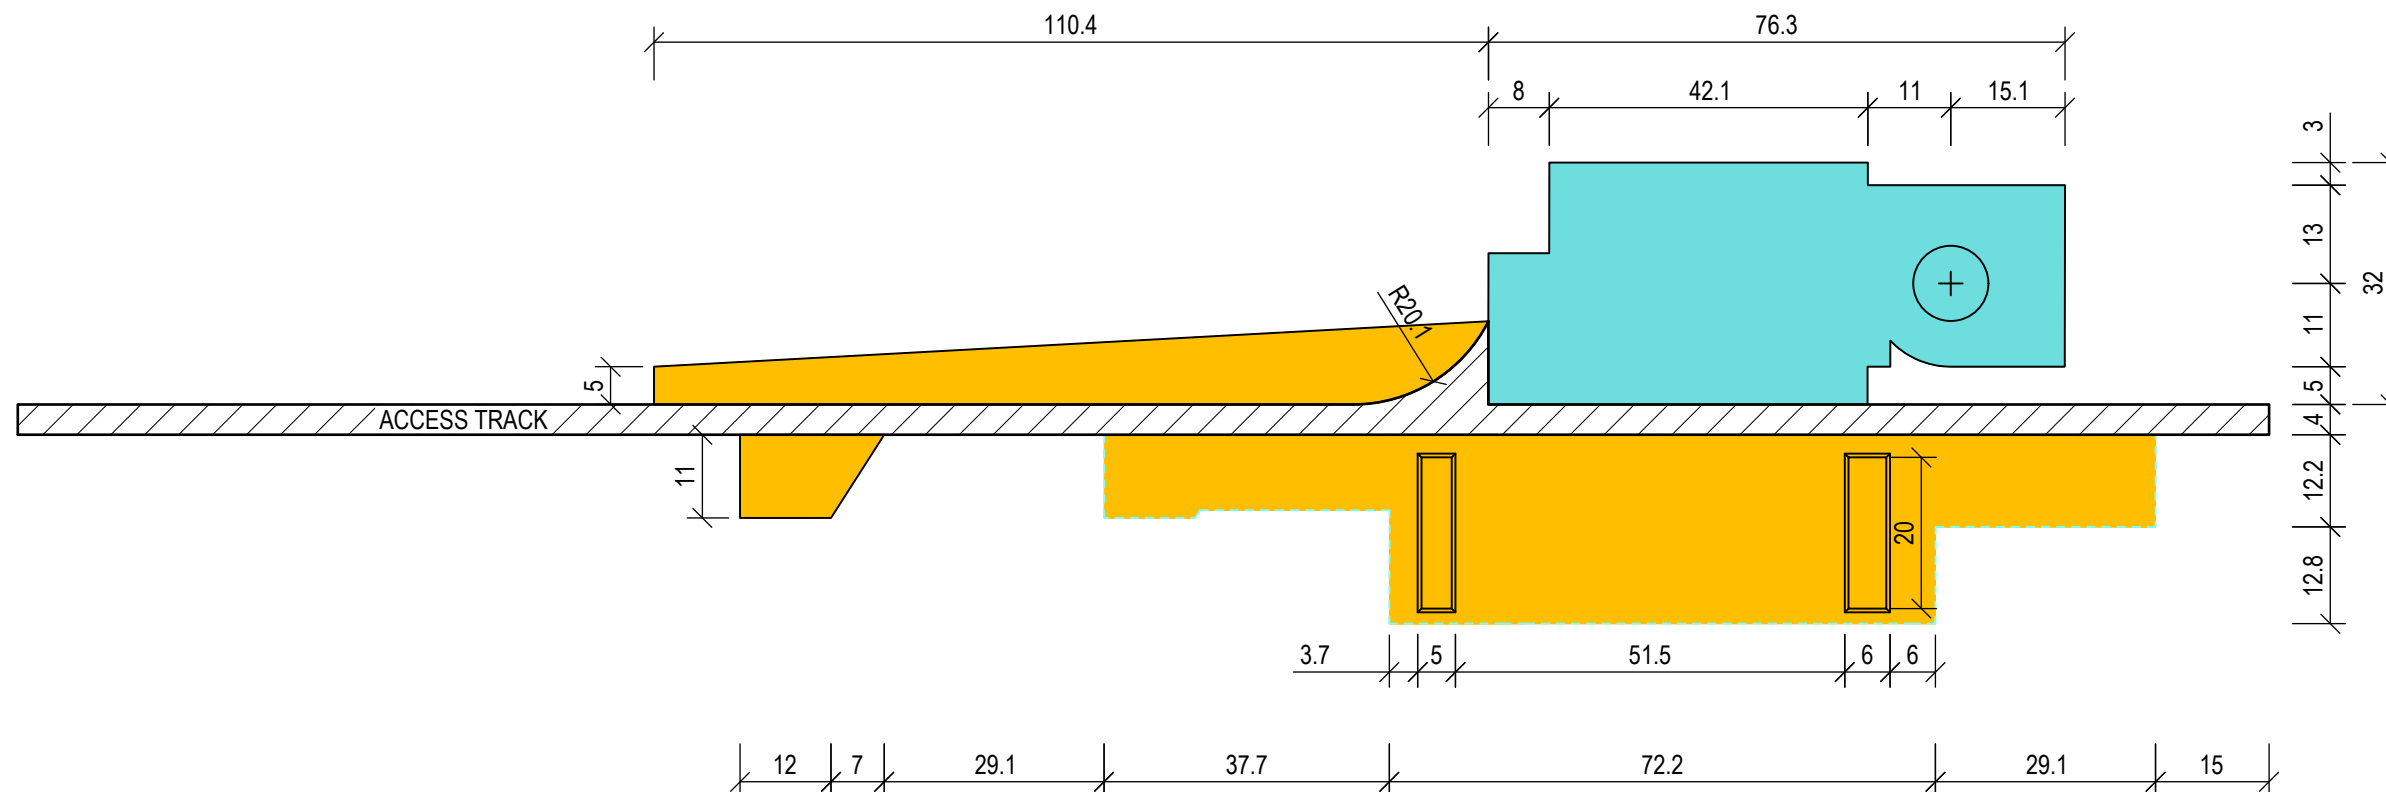

APPROXIMATE HARDSTANDING AREAS:

- TEMPORARY $\approx 3548 \text{ m}^2$
- PERMANENT $\approx 2126 \text{ m}^2$