


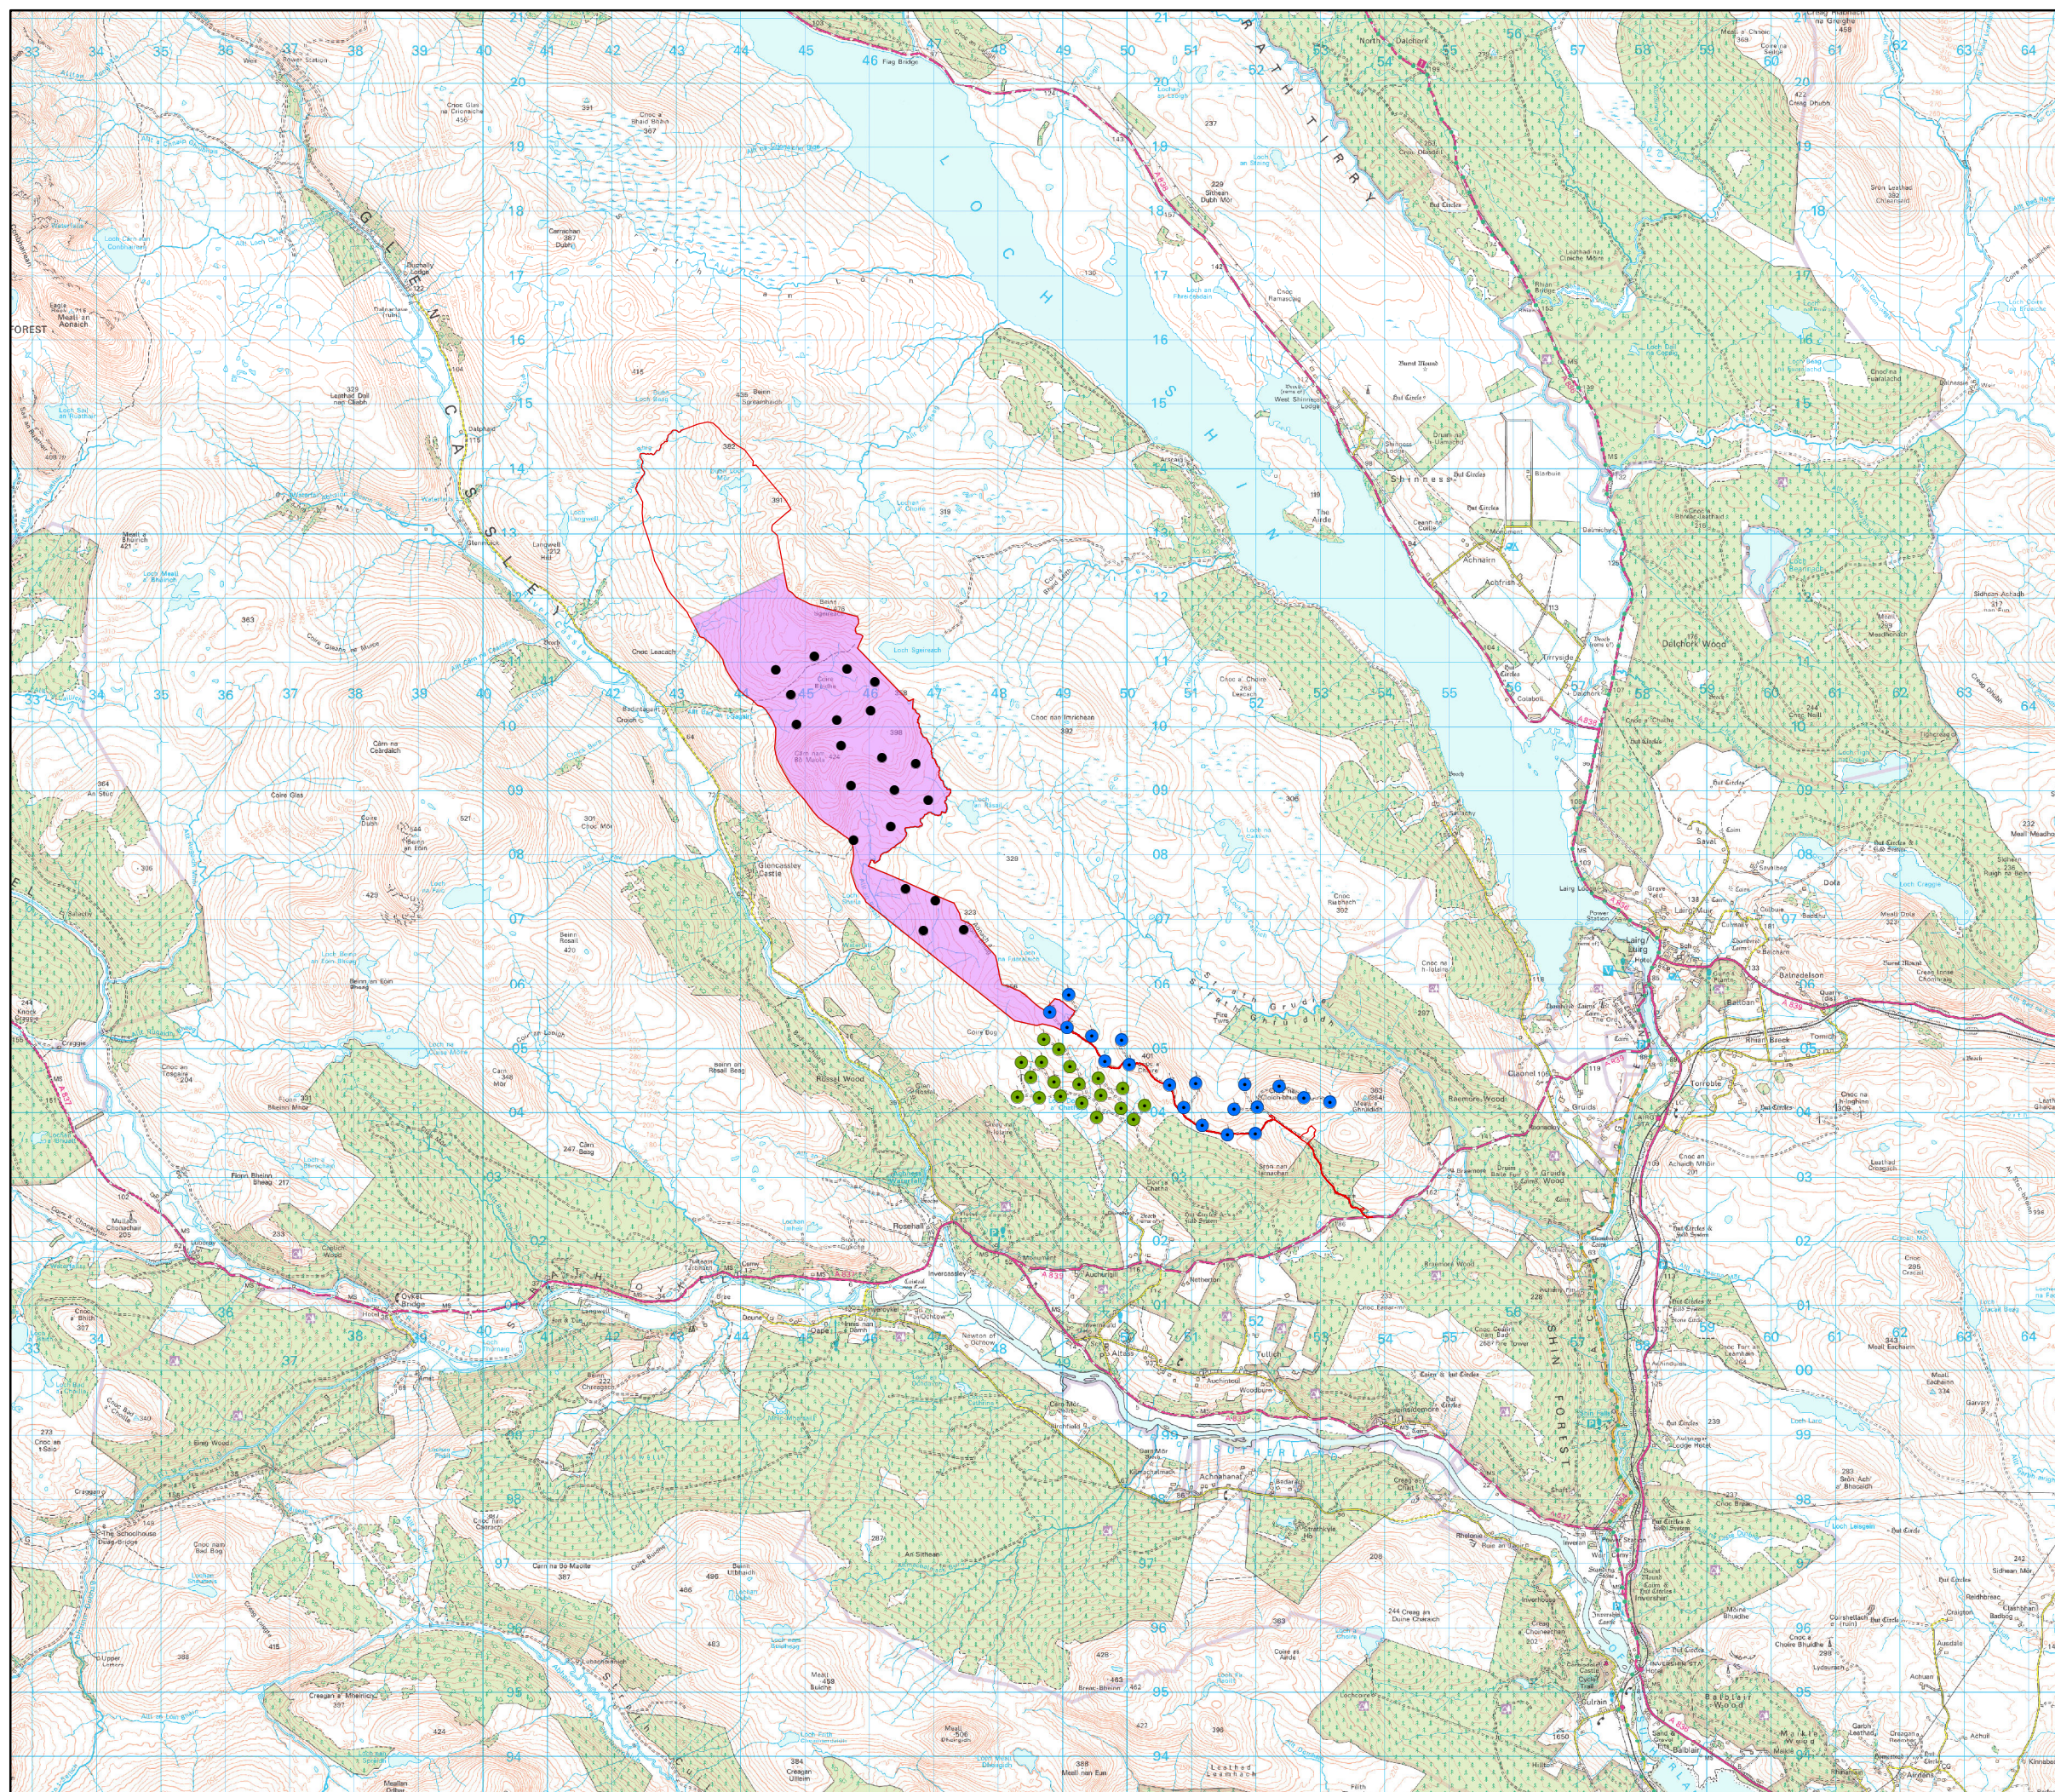

Key

- 2012 Site Boundary
- Proposed Development Area
- Turbine
- Operational Rosehall Turbine Locations
- Operational Achany Turbine Locations

Scale 1:100,000@ A3

0 5 Km



Figure 2

Proposed Development Area

**Achany Extension Wind Farm
Scoping Refresh**