

Notes

1. All dimensions are in millimetres (mm) unless stated otherwise.
2. Dimensions are indicative.

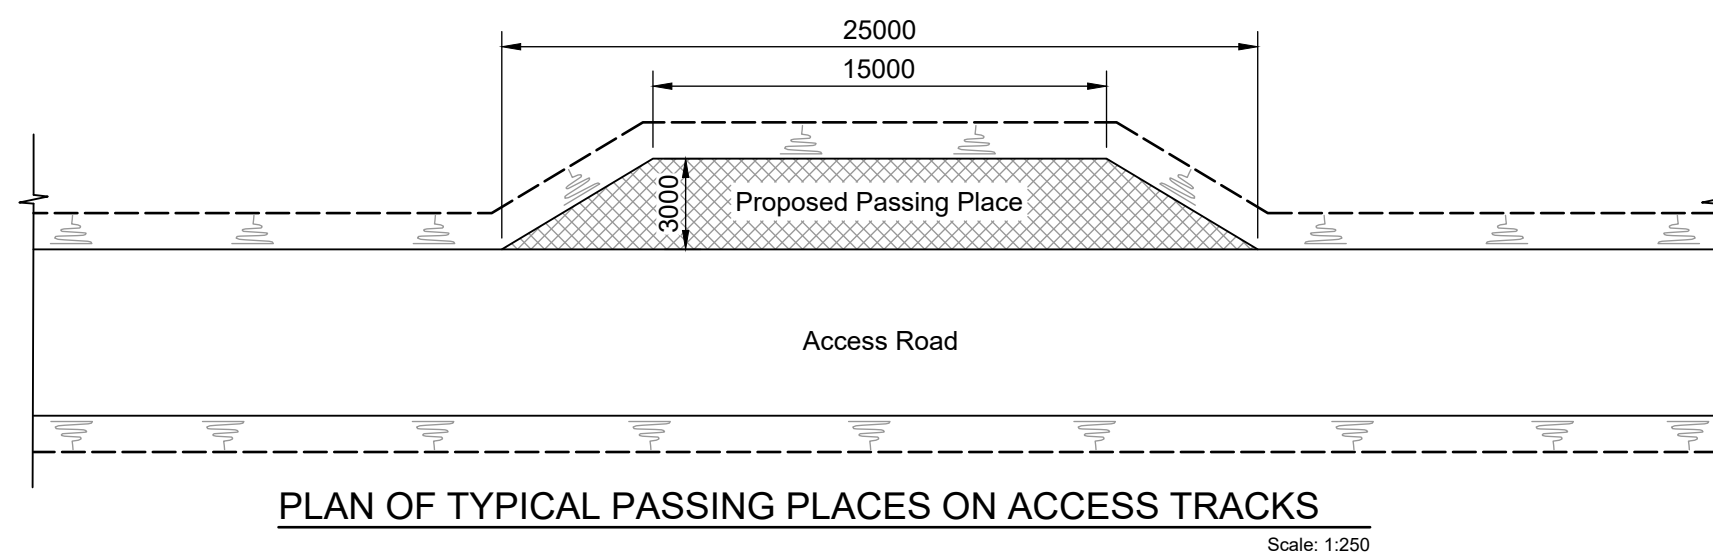
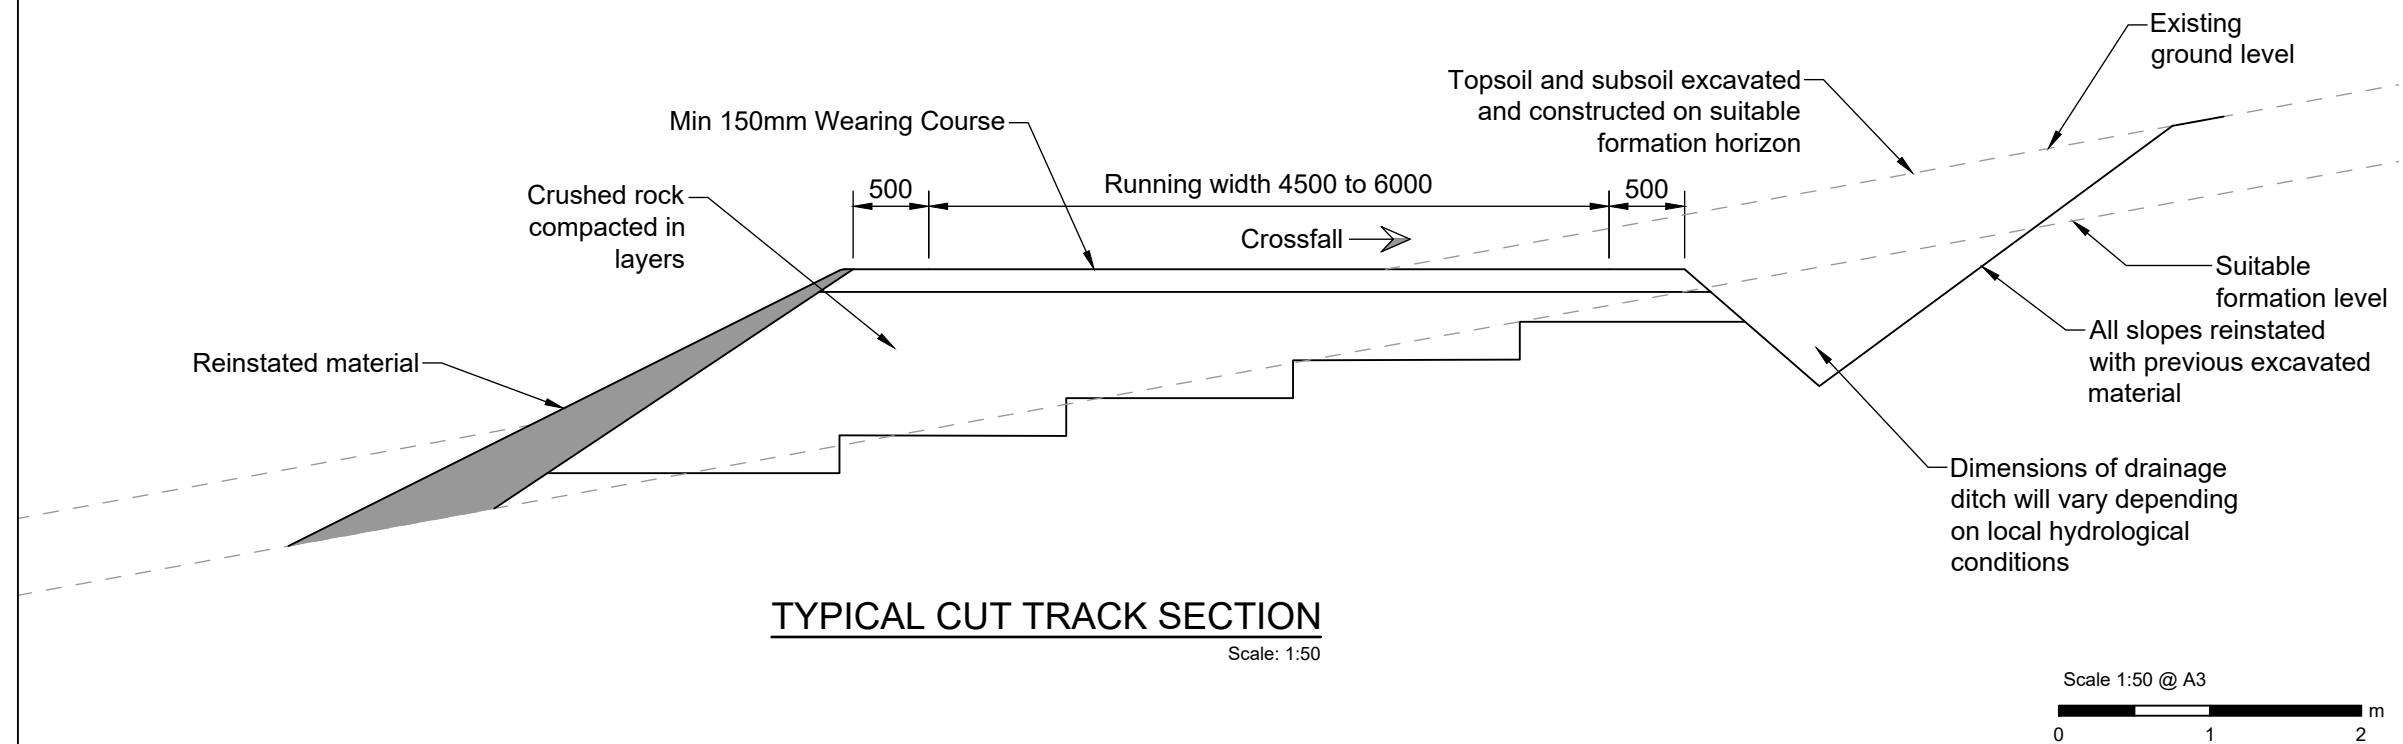


Figure 2.7
Typical Access Track Cross Section